

CORPORATION OF THE TOWNSHIP OF ESQUIMALT
STREETS AND TRAFFIC REGULATION BYLAW, 2017, No. 2898

ORDER NO. 1275

WHEREAS I, JEFFREY W. MILLER, Director of Engineering and Public Works of the Corporation of the Township of Esquimalt, am empowered under the terms and provisions of the *Streets and Traffic Regulation Bylaw, 2017*, No. 2898 to make orders in respect of certain matters and things therein mentioned.

NOW THEREFORE in the exercise of the powers given in the said By-law, **I DO HEREBY ORDER THAT:**

That “Stop” sign and road markings be installed on Astle Street at the intersection of Constance Avenue.


This Order to be effective and to come into full force and effect from midnight upon the 27th day of November A.D. 2017.

Director of Engineering and Public Works

I, **Anja Nurvo**, Corporate Officer of the Corporation of the Township of Esquimalt, **DO HEREBY CERTIFY:**

1. That the foregoing is a true copy of an Order made by Jeffrey W. Miller, Director of Engineering and Public Works of the Corporation of the Township of Esquimalt, pursuant to the terms and provisions of the *Streets and Traffic Regulation Bylaw, 2017*, No. 2898 of the said Corporation and submitted to the Municipal Council of the Corporation of the Township of Esquimalt on the 27th day of November A.D. 2017.
2. That on the 27th day of November A.D. 2017, the said Municipal Council did, by resolution, approve the said Order, the original of which is on file in my custody in the Municipal Hall of the Corporation of the Township of Esquimalt, pursuant to the terms of the *Streets and Traffic Regulation Bylaw, 2017*, No. 2898.

Corporate Officer

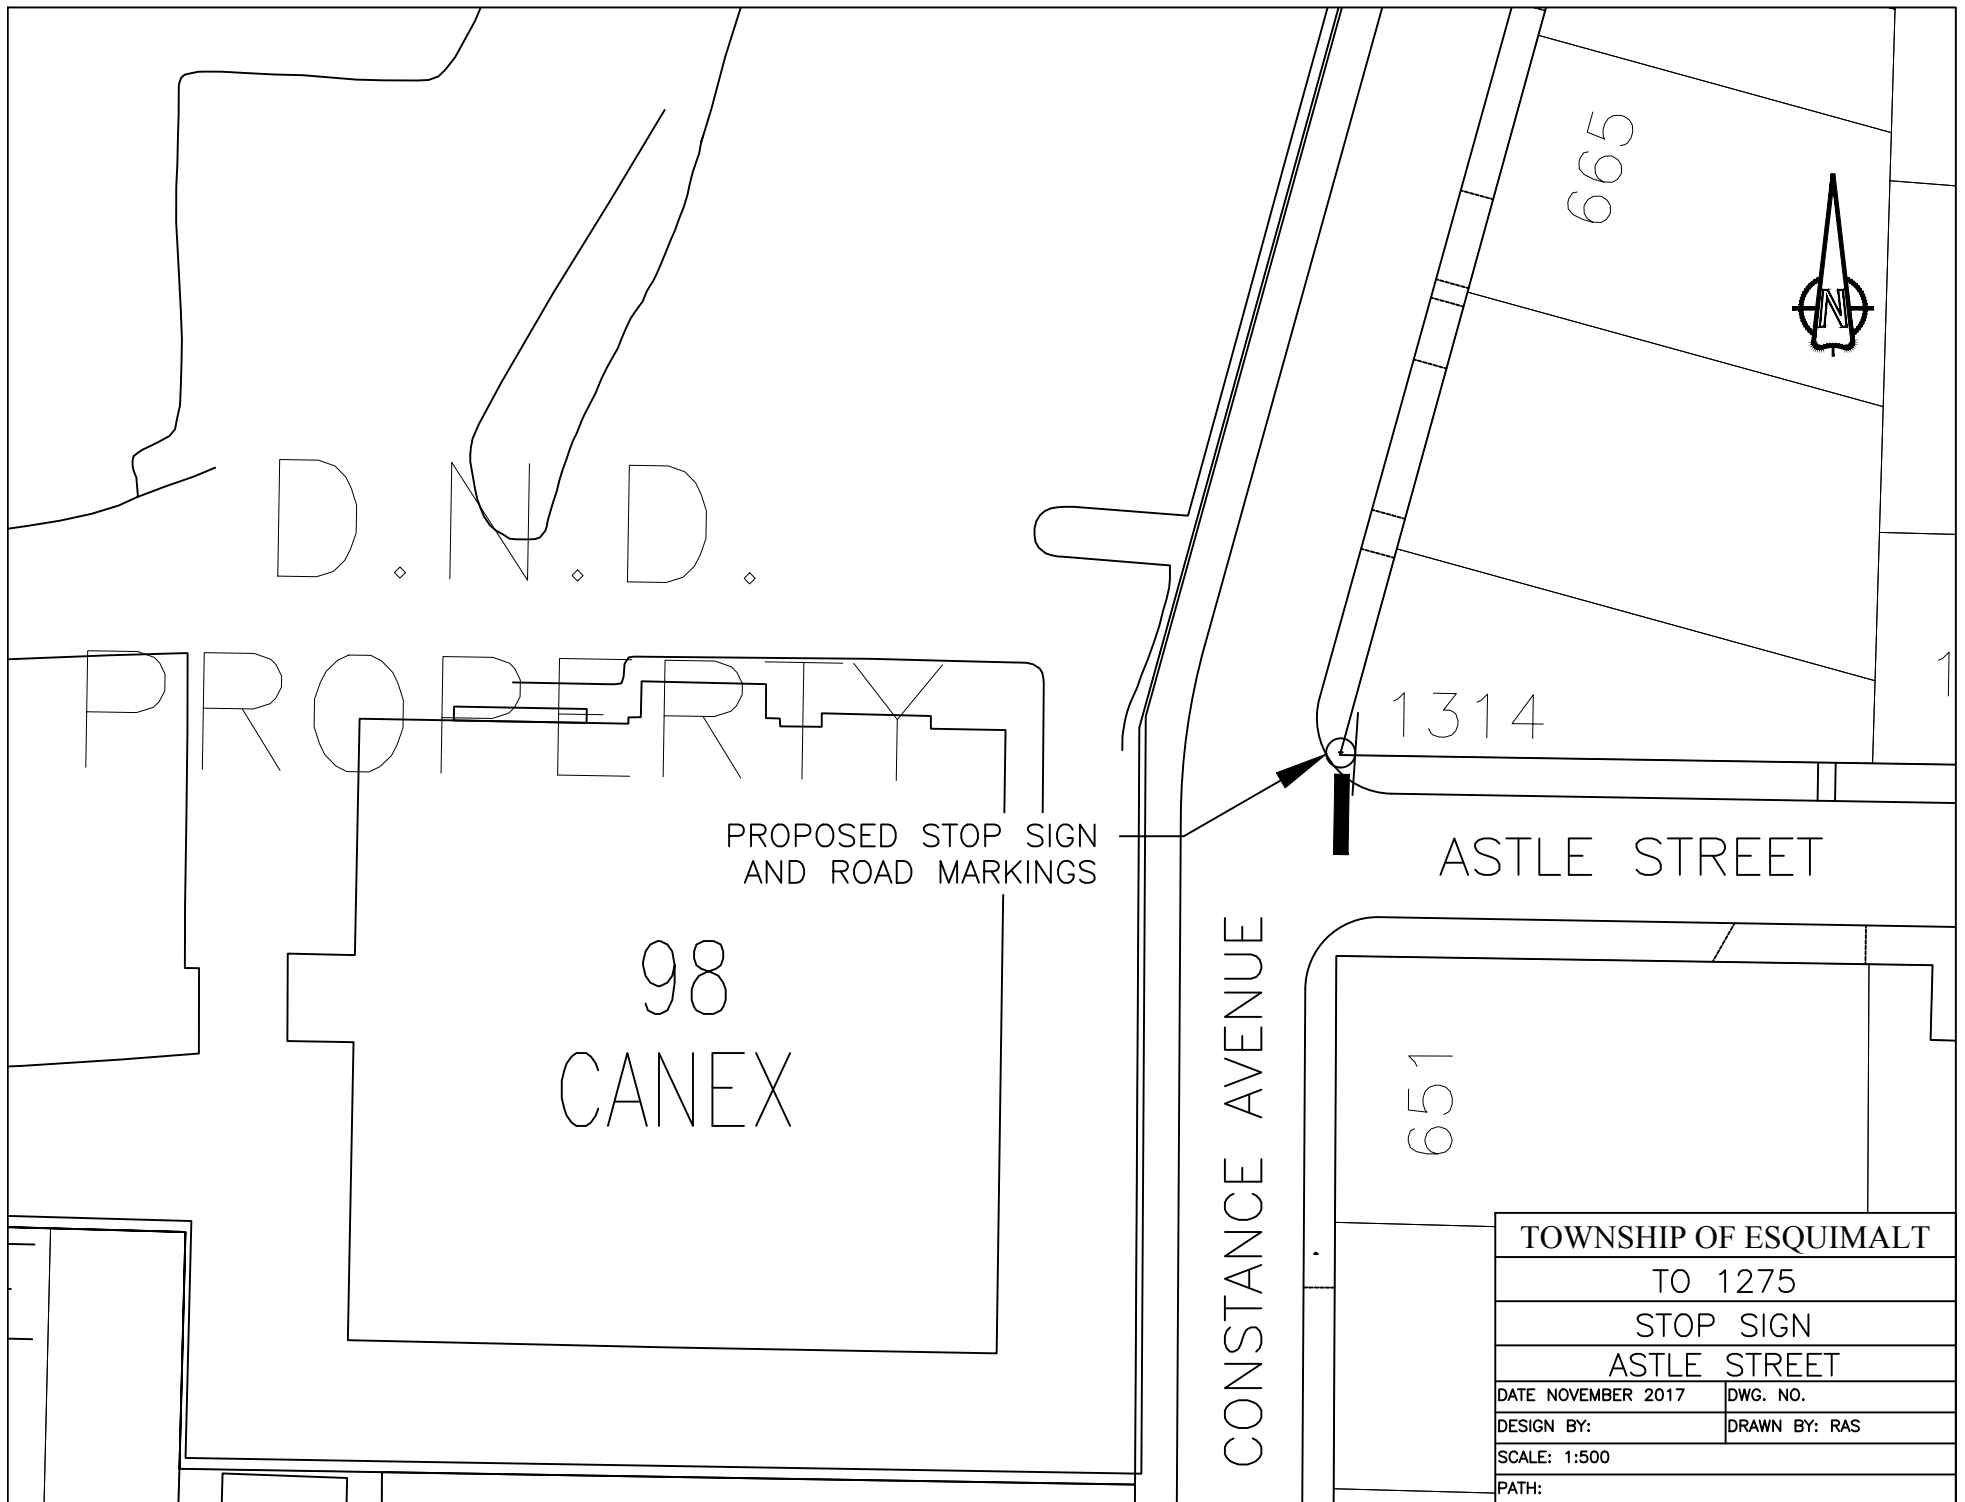

PROPOSED STOP SIGN
AND ROAD MARKINGS

98
CANEX

CONSTANCE AVENUE

ASTLE STREET

TOWNSHIP OF ESQUIMALT

TO 1275

STOP SIGN

ASTLE STREET

DATE NOVEMBER 2017

DWG. NO.

DESIGN BY:

DRAWN BY: RAS

SCALE: 1:500

PATH: