

CORPORATION OF THE TOWNSHIP OF ESQUIMALT
STREETS AND TRAFFIC REGULATION BYLAW, 2017, No. 2898

ORDER NO. 1286

WHEREAS I, JEFFREY W. MILLER, Director of Engineering and Public Works of the Corporation of the Township of Esquimalt, am empowered under the terms and provisions of the *Streets and Traffic Regulation Bylaw, 2017*, No. 2898 to make orders in respect of certain matters and things therein mentioned.

NOW THEREFORE in the exercise of the powers given in the said By-law, **I DO HEREBY ORDER THAT:**

Existing "Yield" sign on Rockcrest Avenue at Rockheights Avenue be replaced with a "Stop" sign and replace crosswalk with parallel lines at the same locations.

Traffic Order 401 is hereby repealed.


This Order to be effective and to come into full force and effect from midnight upon the 26th day of February A.D. 2017.

Director of Engineering and Public Works

I, Anja Nurvo, Corporate Officer of the Corporation of the Township of Esquimalt, **DO HEREBY CERTIFY:**

1. That the foregoing is a true copy of an Order made by Jeffrey W. Miller, Director of Engineering and Public Works of the Corporation of the Township of Esquimalt, pursuant to the terms and provisions of the *Streets and Traffic Regulation Bylaw, 2017*, No. 2898 of the said Corporation and submitted to the Municipal Council of the Corporation of the Township of Esquimalt on the 26th day of February A.D. 2017.
2. That on the 26th day of February A.D. 2017, the said Municipal Council did, by resolution, approve the said Order, the original of which is on file in my custody in the Municipal Hall of the Corporation of the Township of Esquimalt, pursuant to the terms of the *Streets and Traffic Regulation Bylaw, 2017*, No. 2898.

Corporate Officer

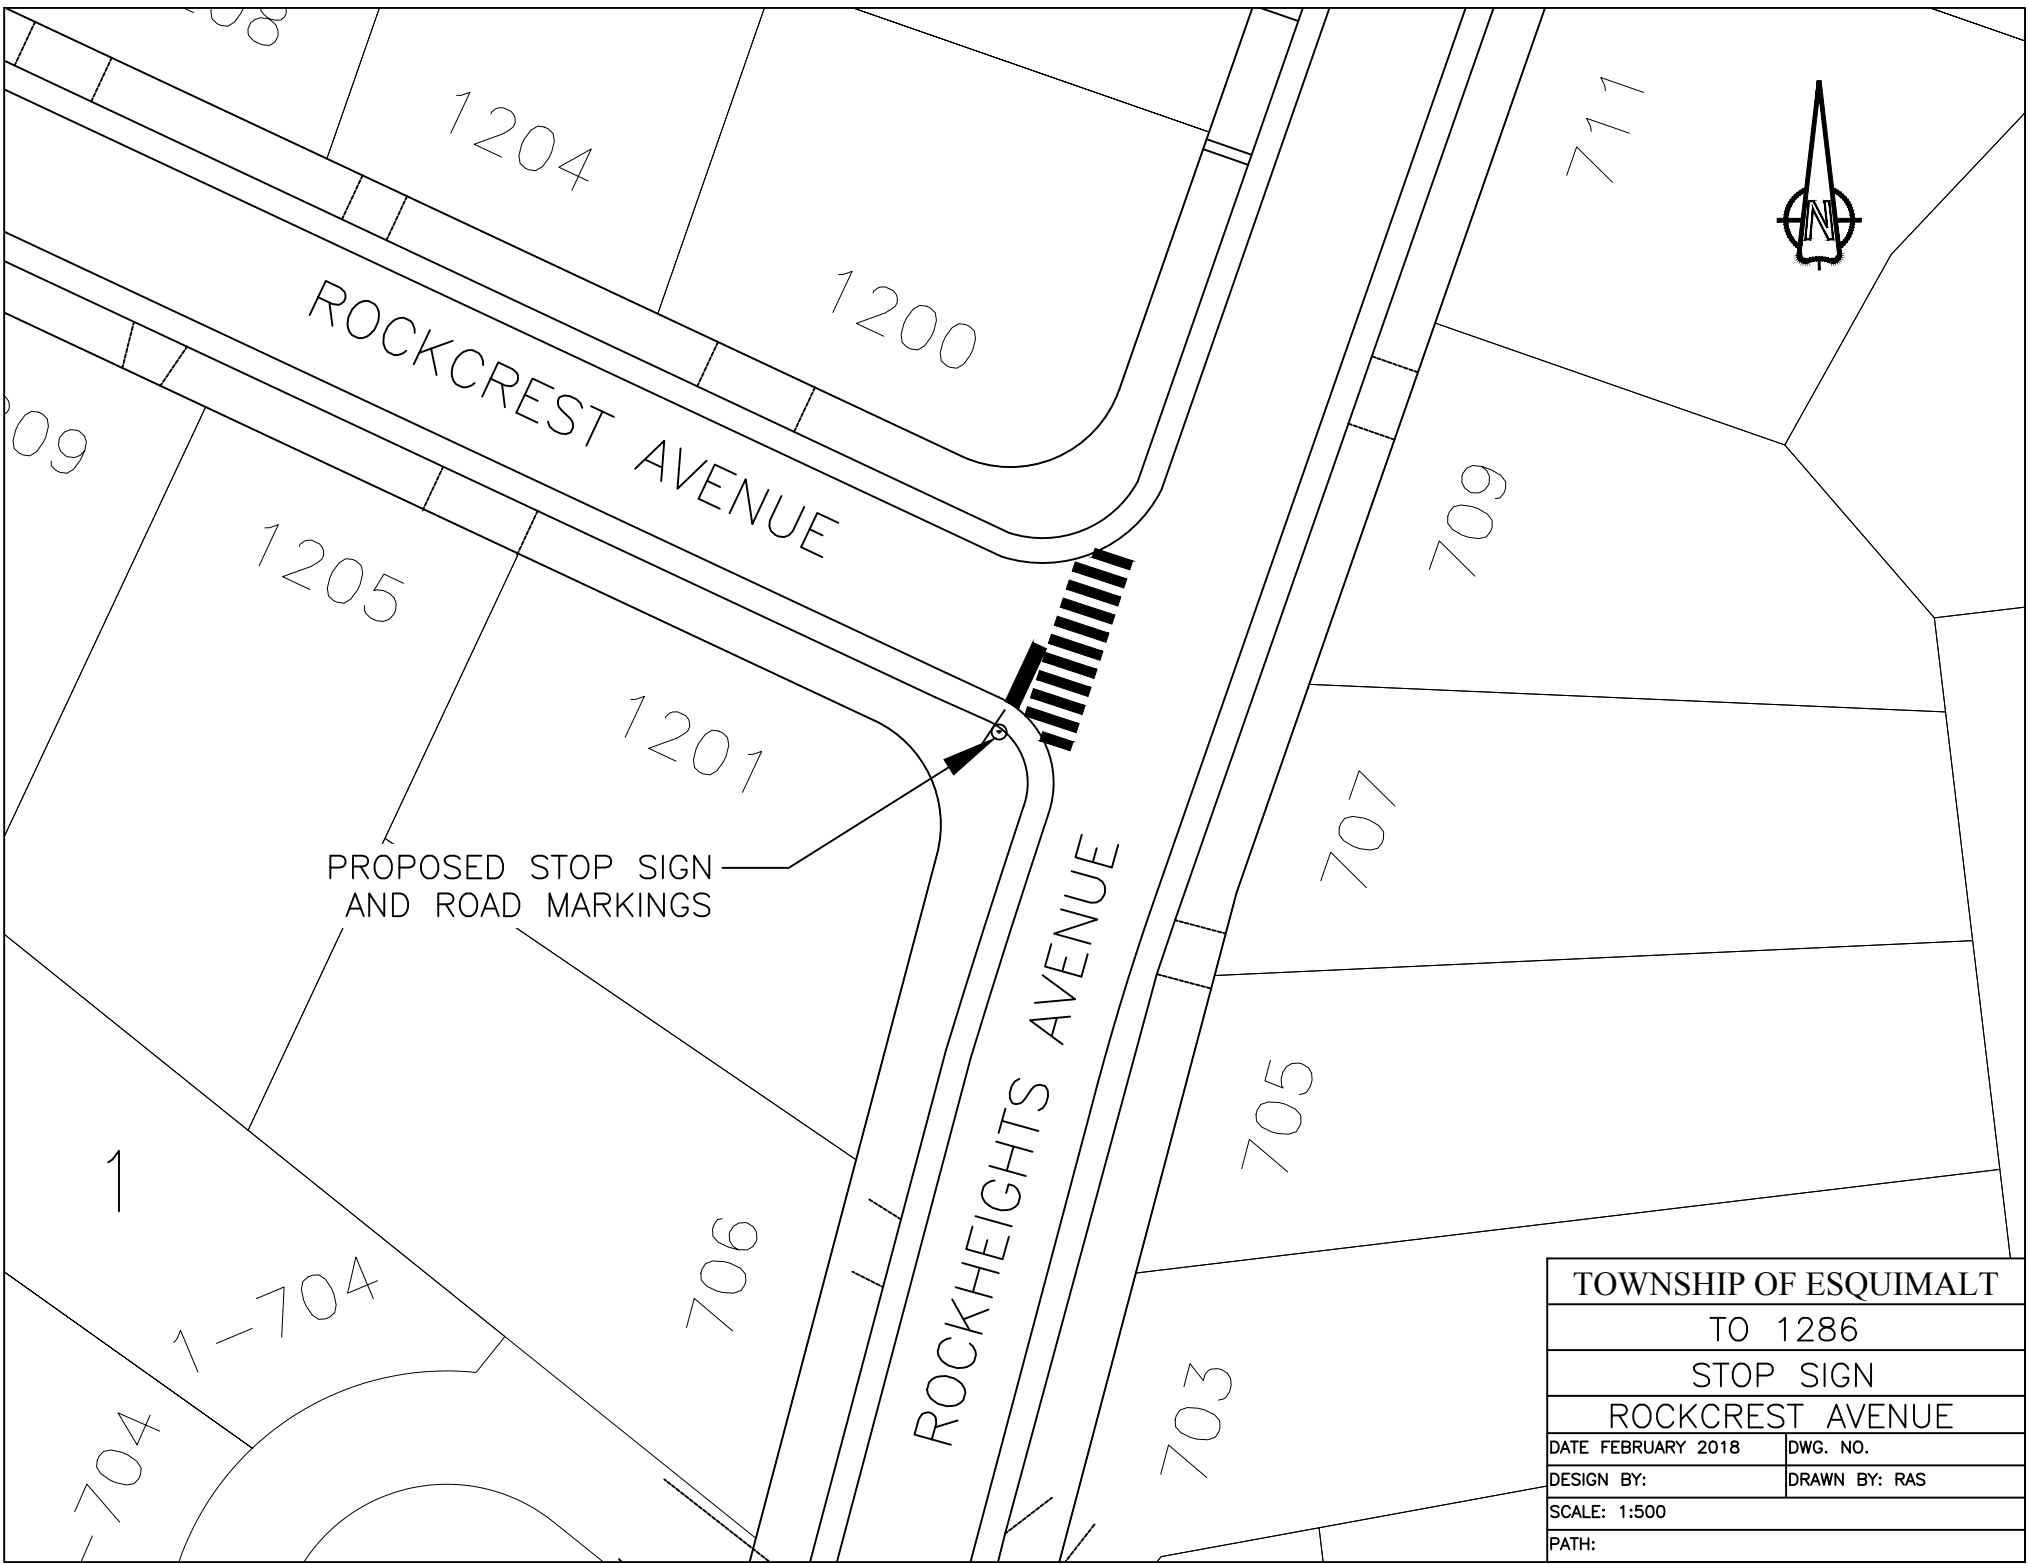

PROPOSED STOP SIGN
AND ROAD MARKINGS

TOWNSHIP OF ESQUIMALT	
TO 1286	
STOP SIGN	
ROCKCREST AVENUE	
DATE FEBRUARY 2018	DWG. NO.
DESIGN BY:	DRAWN BY: RAS
SCALE: 1:500	
PATH:	