




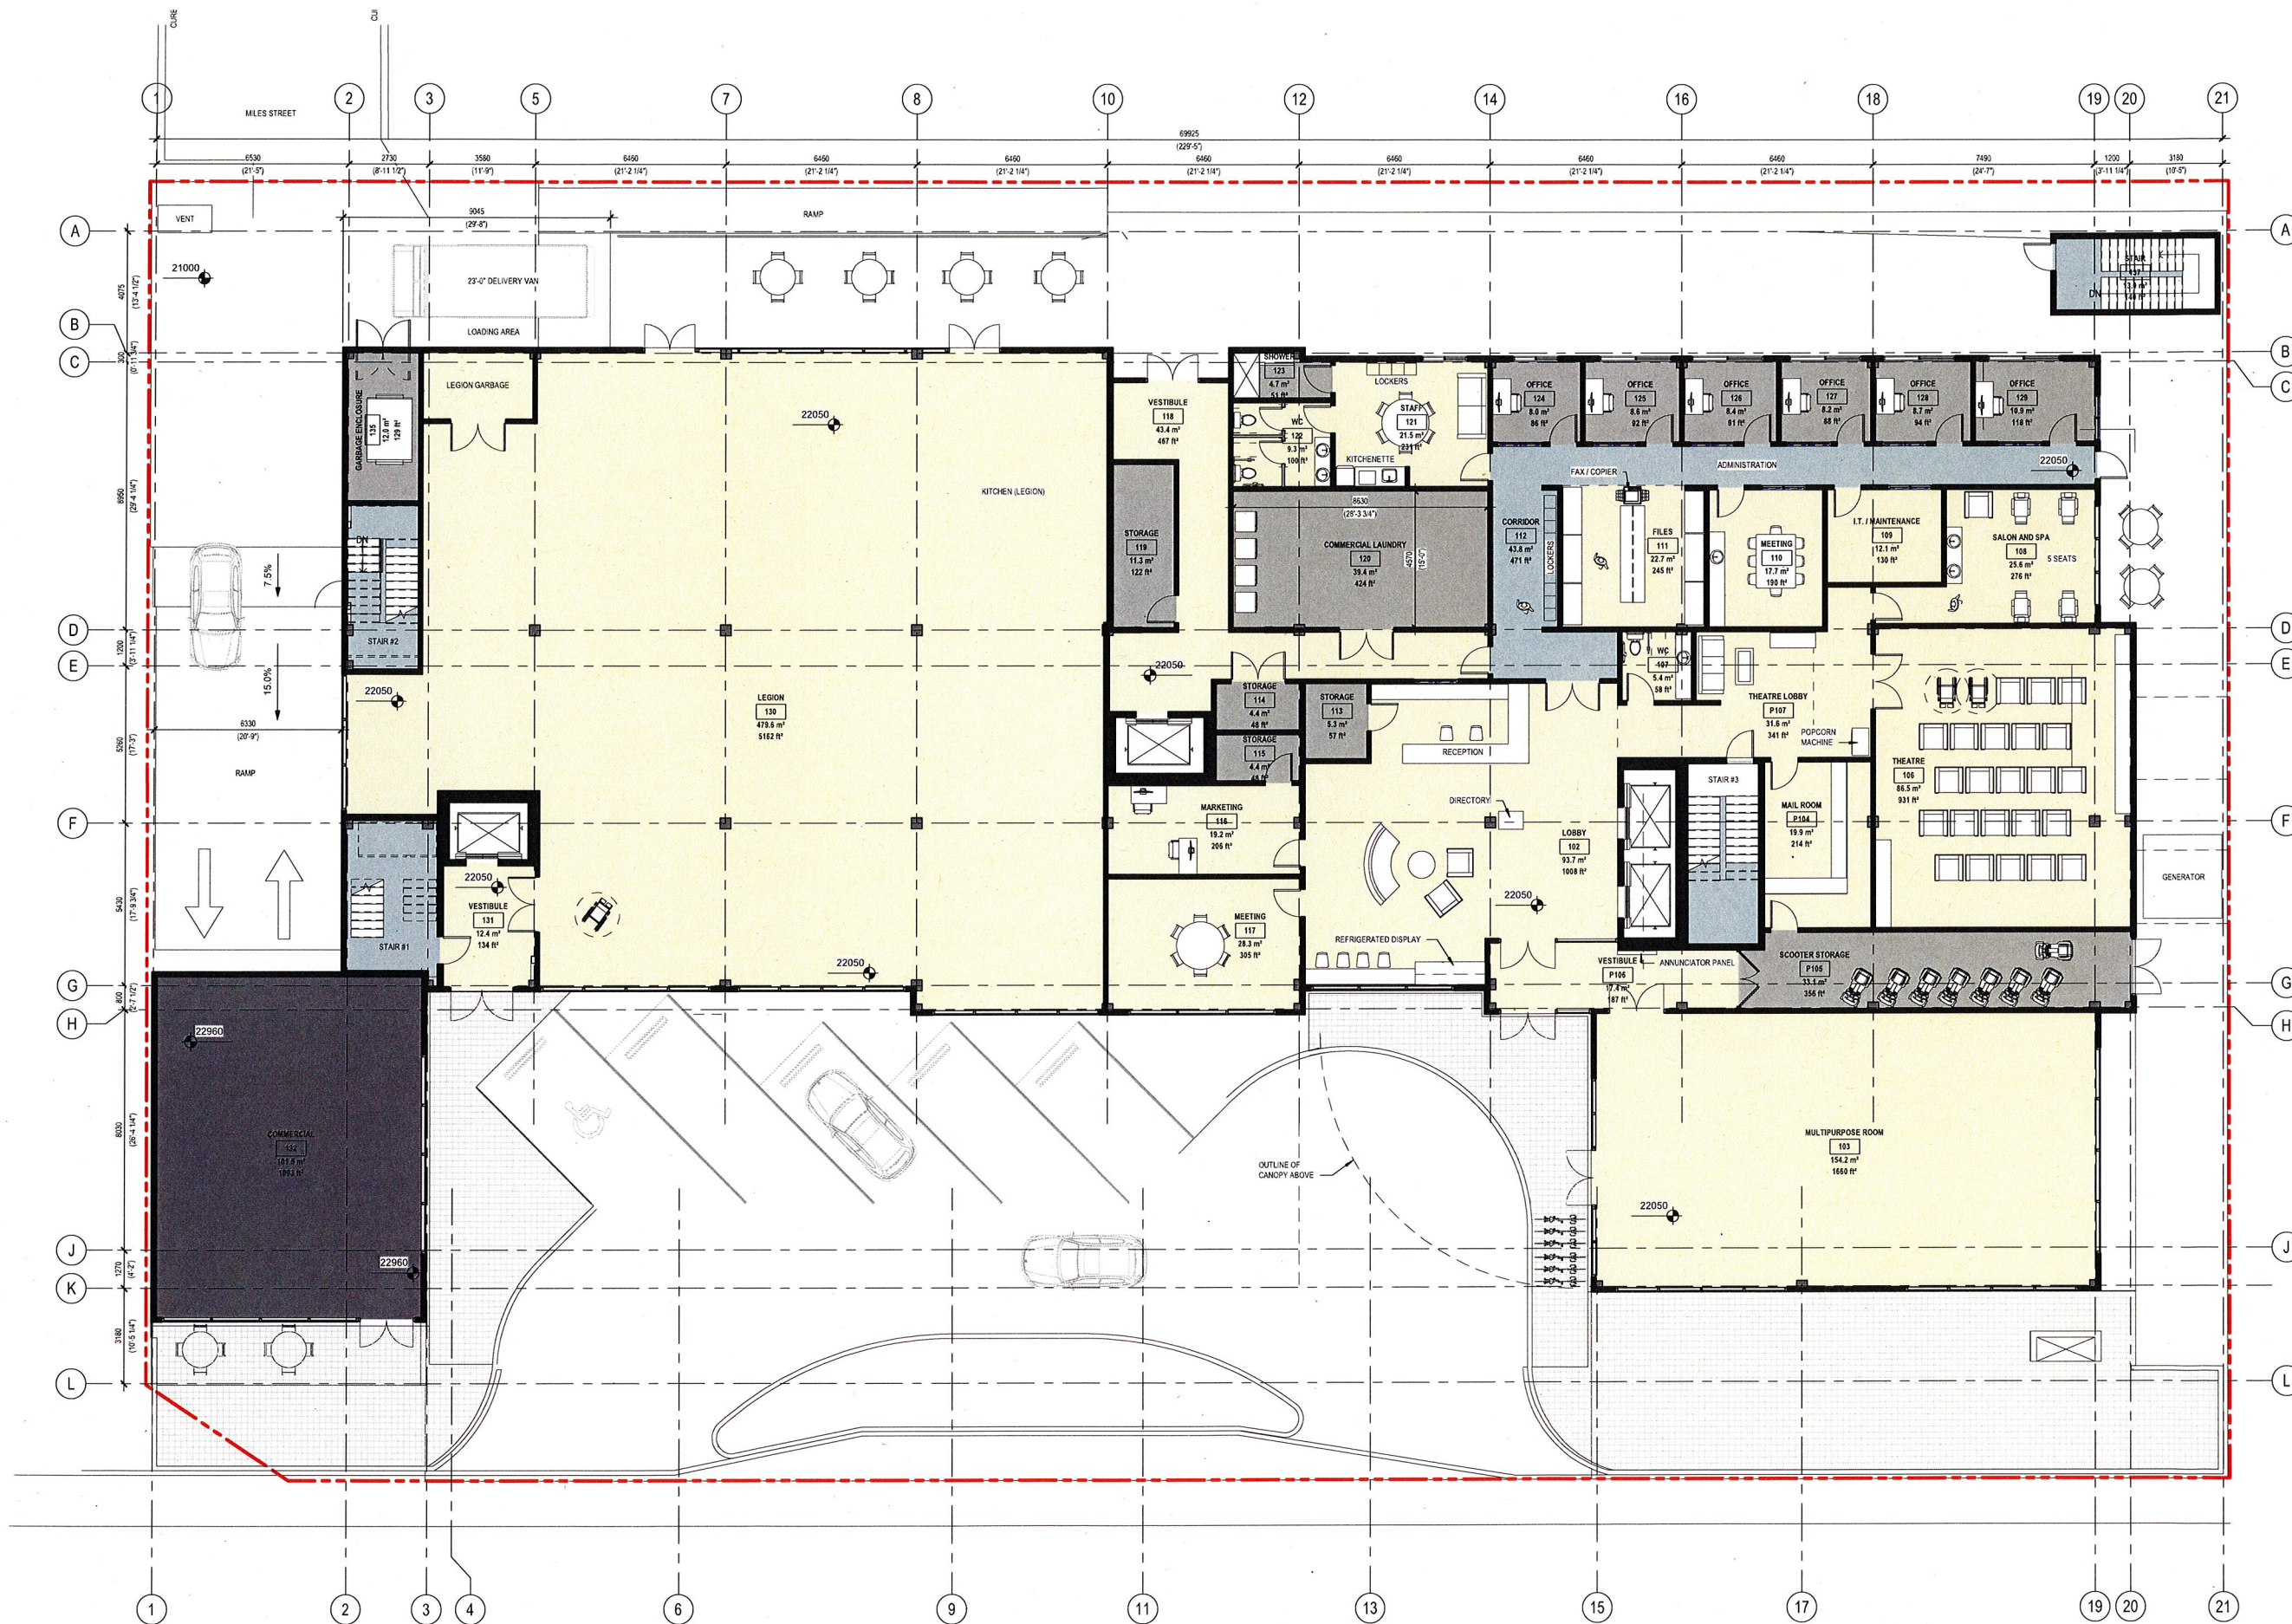


RECEIVED
SEP 13 2018
 CORP. OF TOWNSHIP
 OF ESQUIMALT
 DEVELOPMENT SERVICES

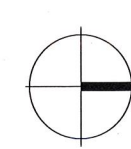


A4

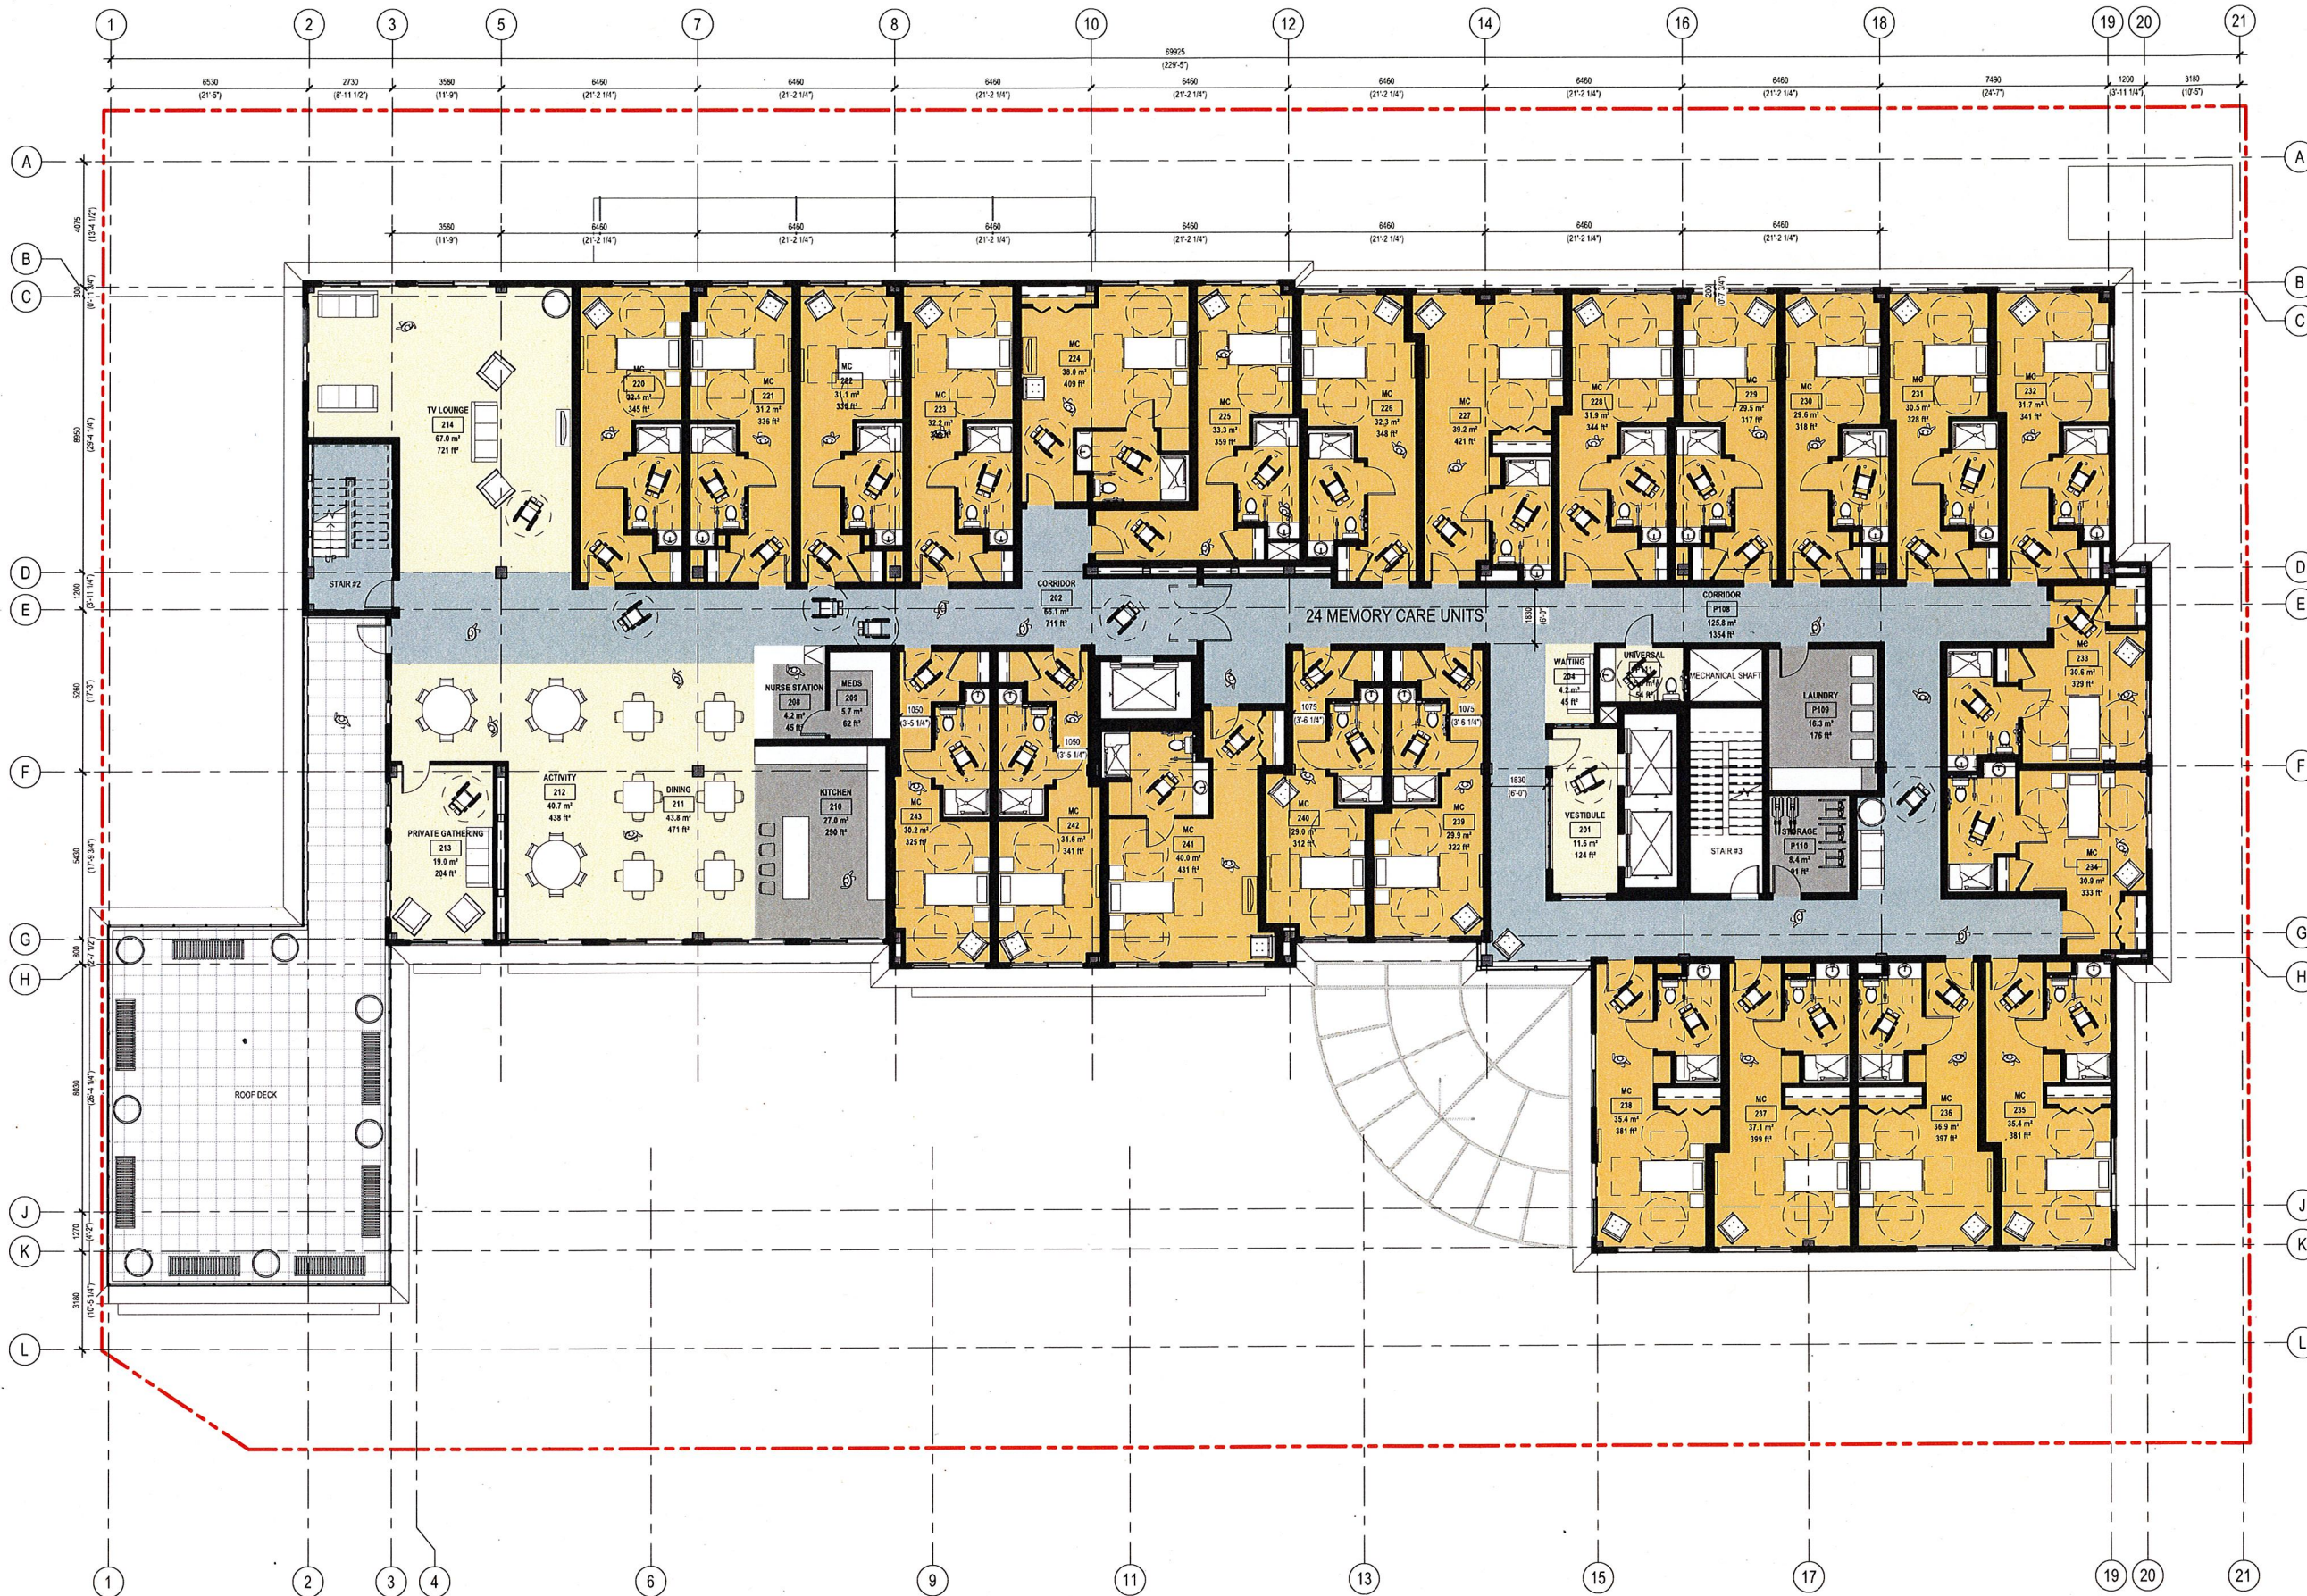

RECEIVED
SEP 13 2018
CORP OF TOWNSHIP
OF ESQUIMALT
DEVELOPMENT SERVICES

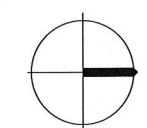


A5

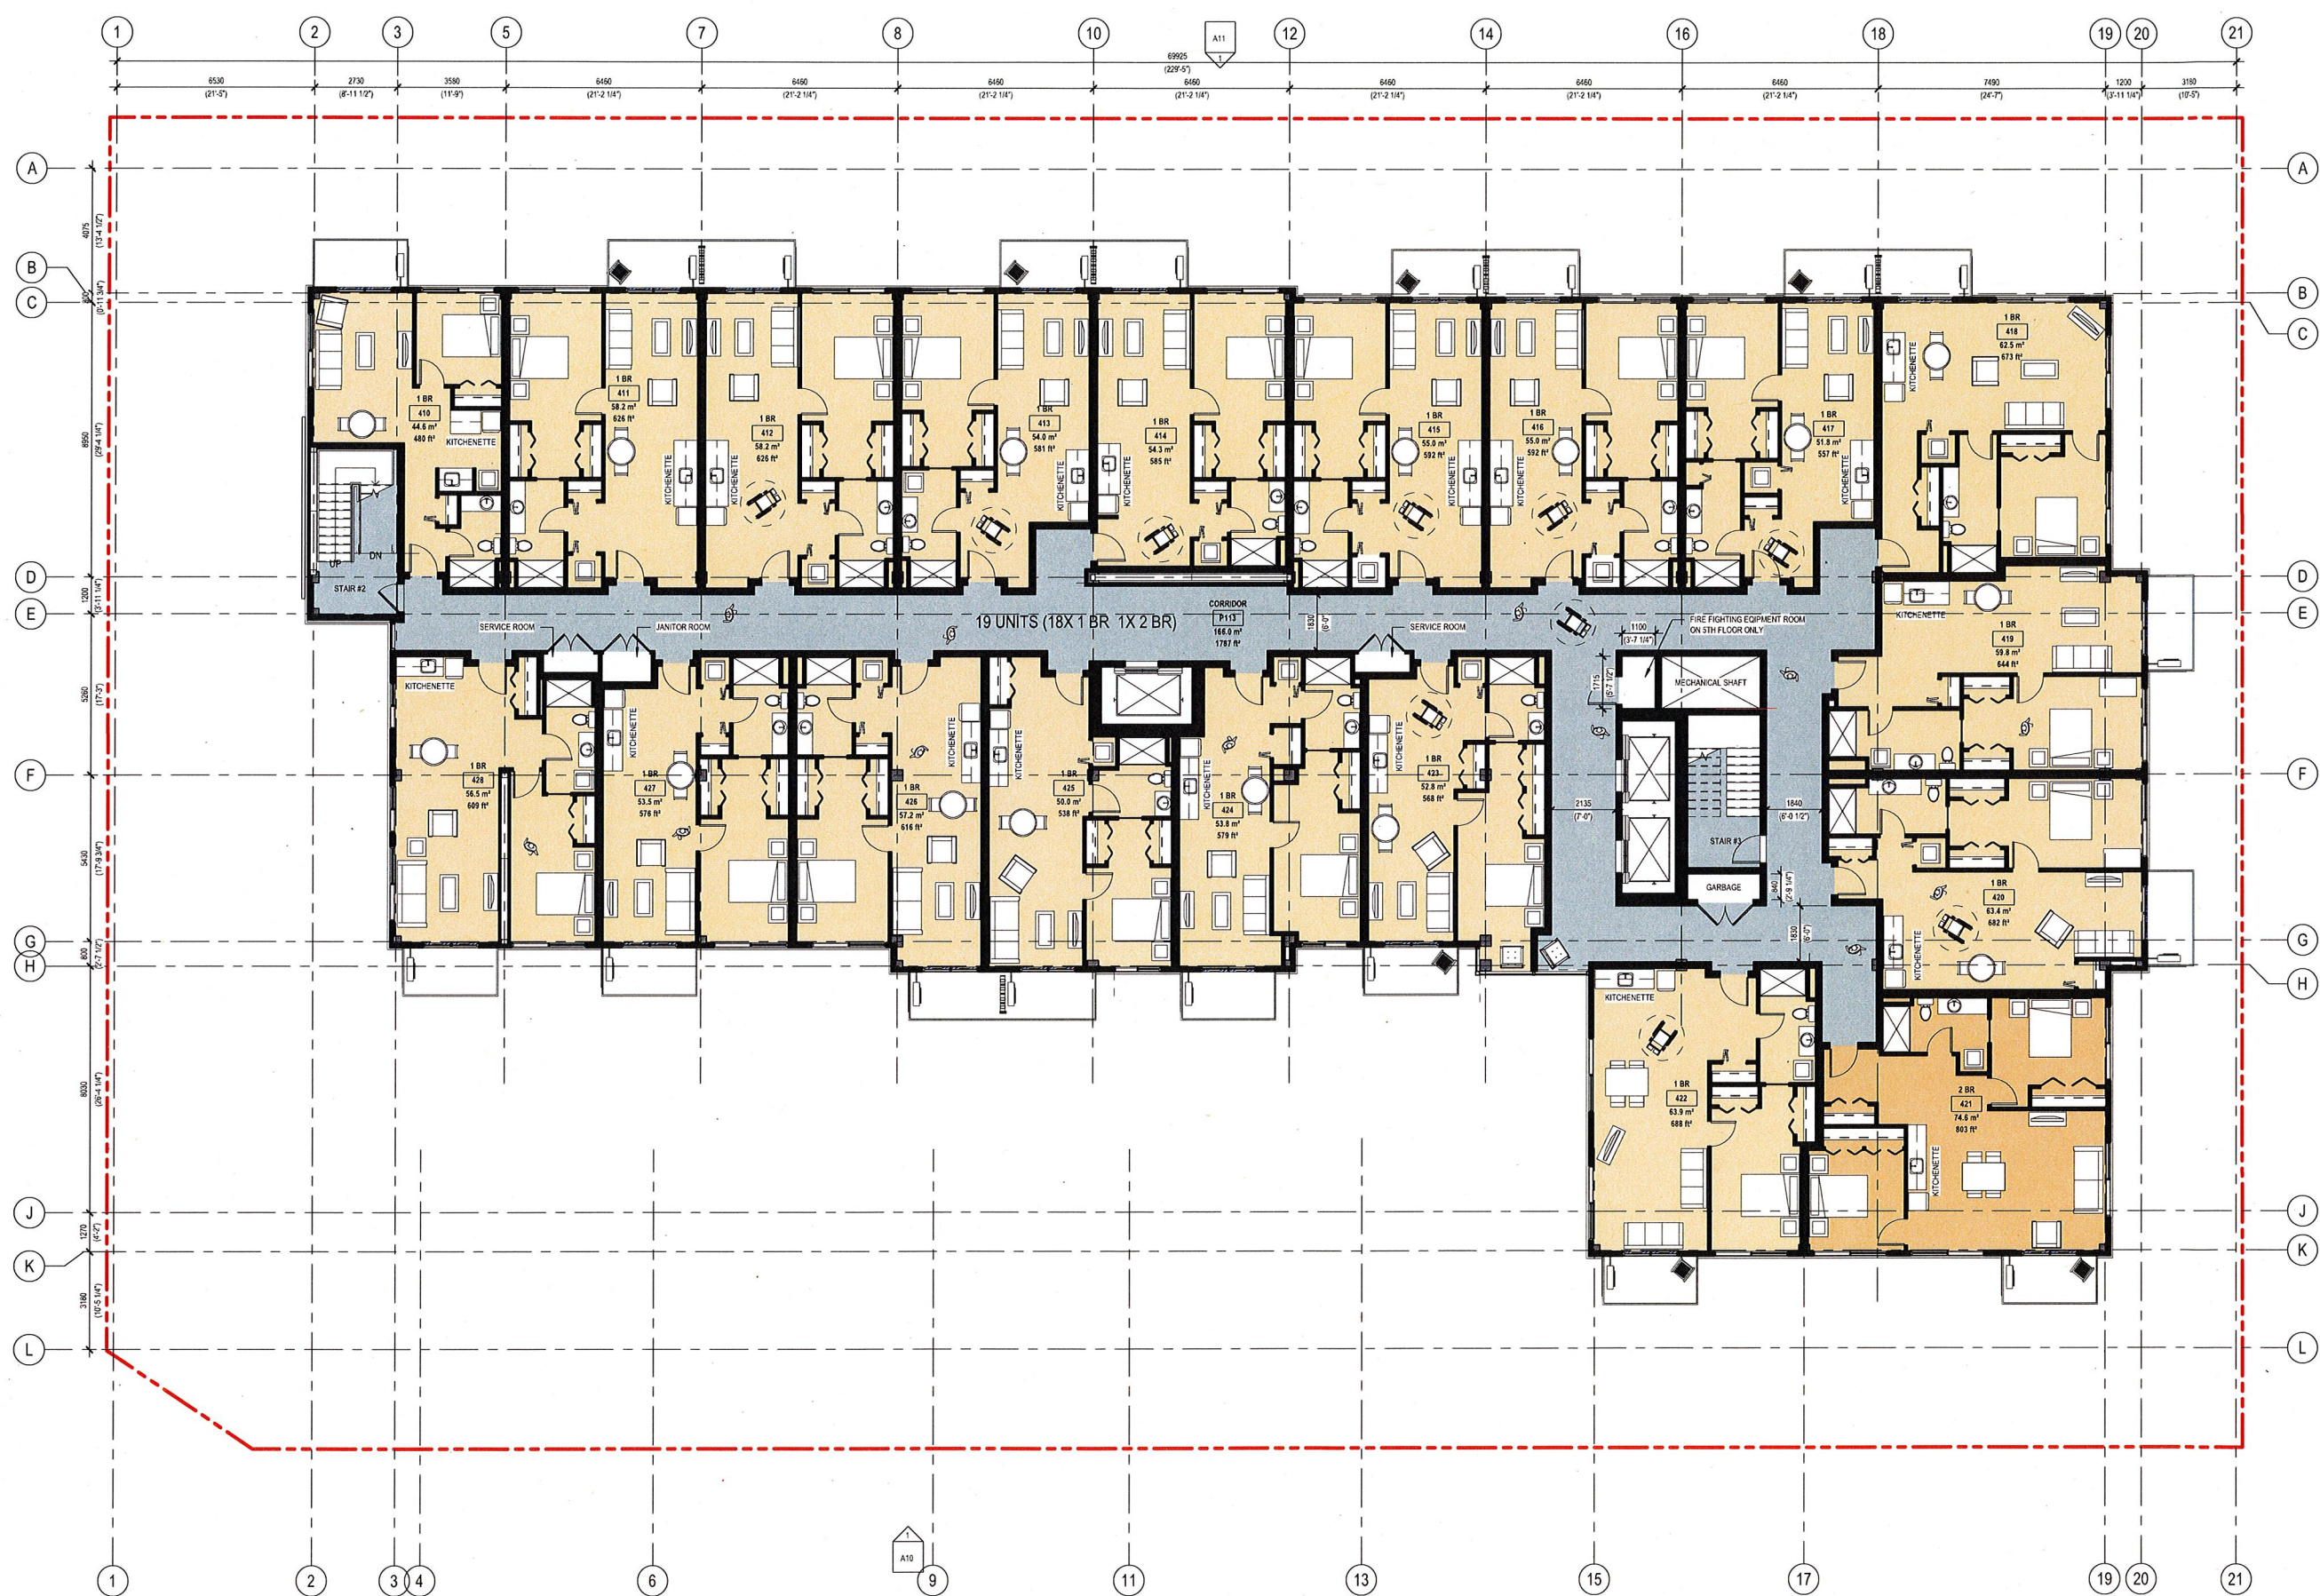

zeidler
 135 Broughton St. 2nd Flr Victoria, BC V8W 1G5 T +1 250 363 8454 www.zeidler.com

PRAXIS ARCHITECTS INC.
 Suite 401 - 1245 Esquimalt Road, Victoria, BC V8A 3P2
 Tel: 250 475 2152 Fax: 250 475 2151 www.praxisarchitectsinc.com

RECEIVED
SEP 13 2018
 CORP OF TOWNSHIP
 OF ESQUIMALT
 DEVELOPMENT SERVICES

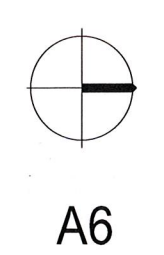

1 4TH FLOOR
A6 SCALE: 1:100

LEVEL 4-8


VISTA SENIOR LIVING

scale:
 project no:
 date:

1:100
 17-035
 2018-09-04



RECEIVED
SEP 13 2018
CORP OF TOWNSHIP OF ESQUIMALT
DEVELOPMENT SERVICES


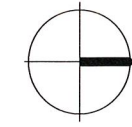


A7

1 9TH FLOOR
A7 SCALE: 1:100

LEVELS 9-10

VISTA SENIOR LIVING

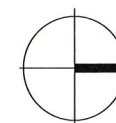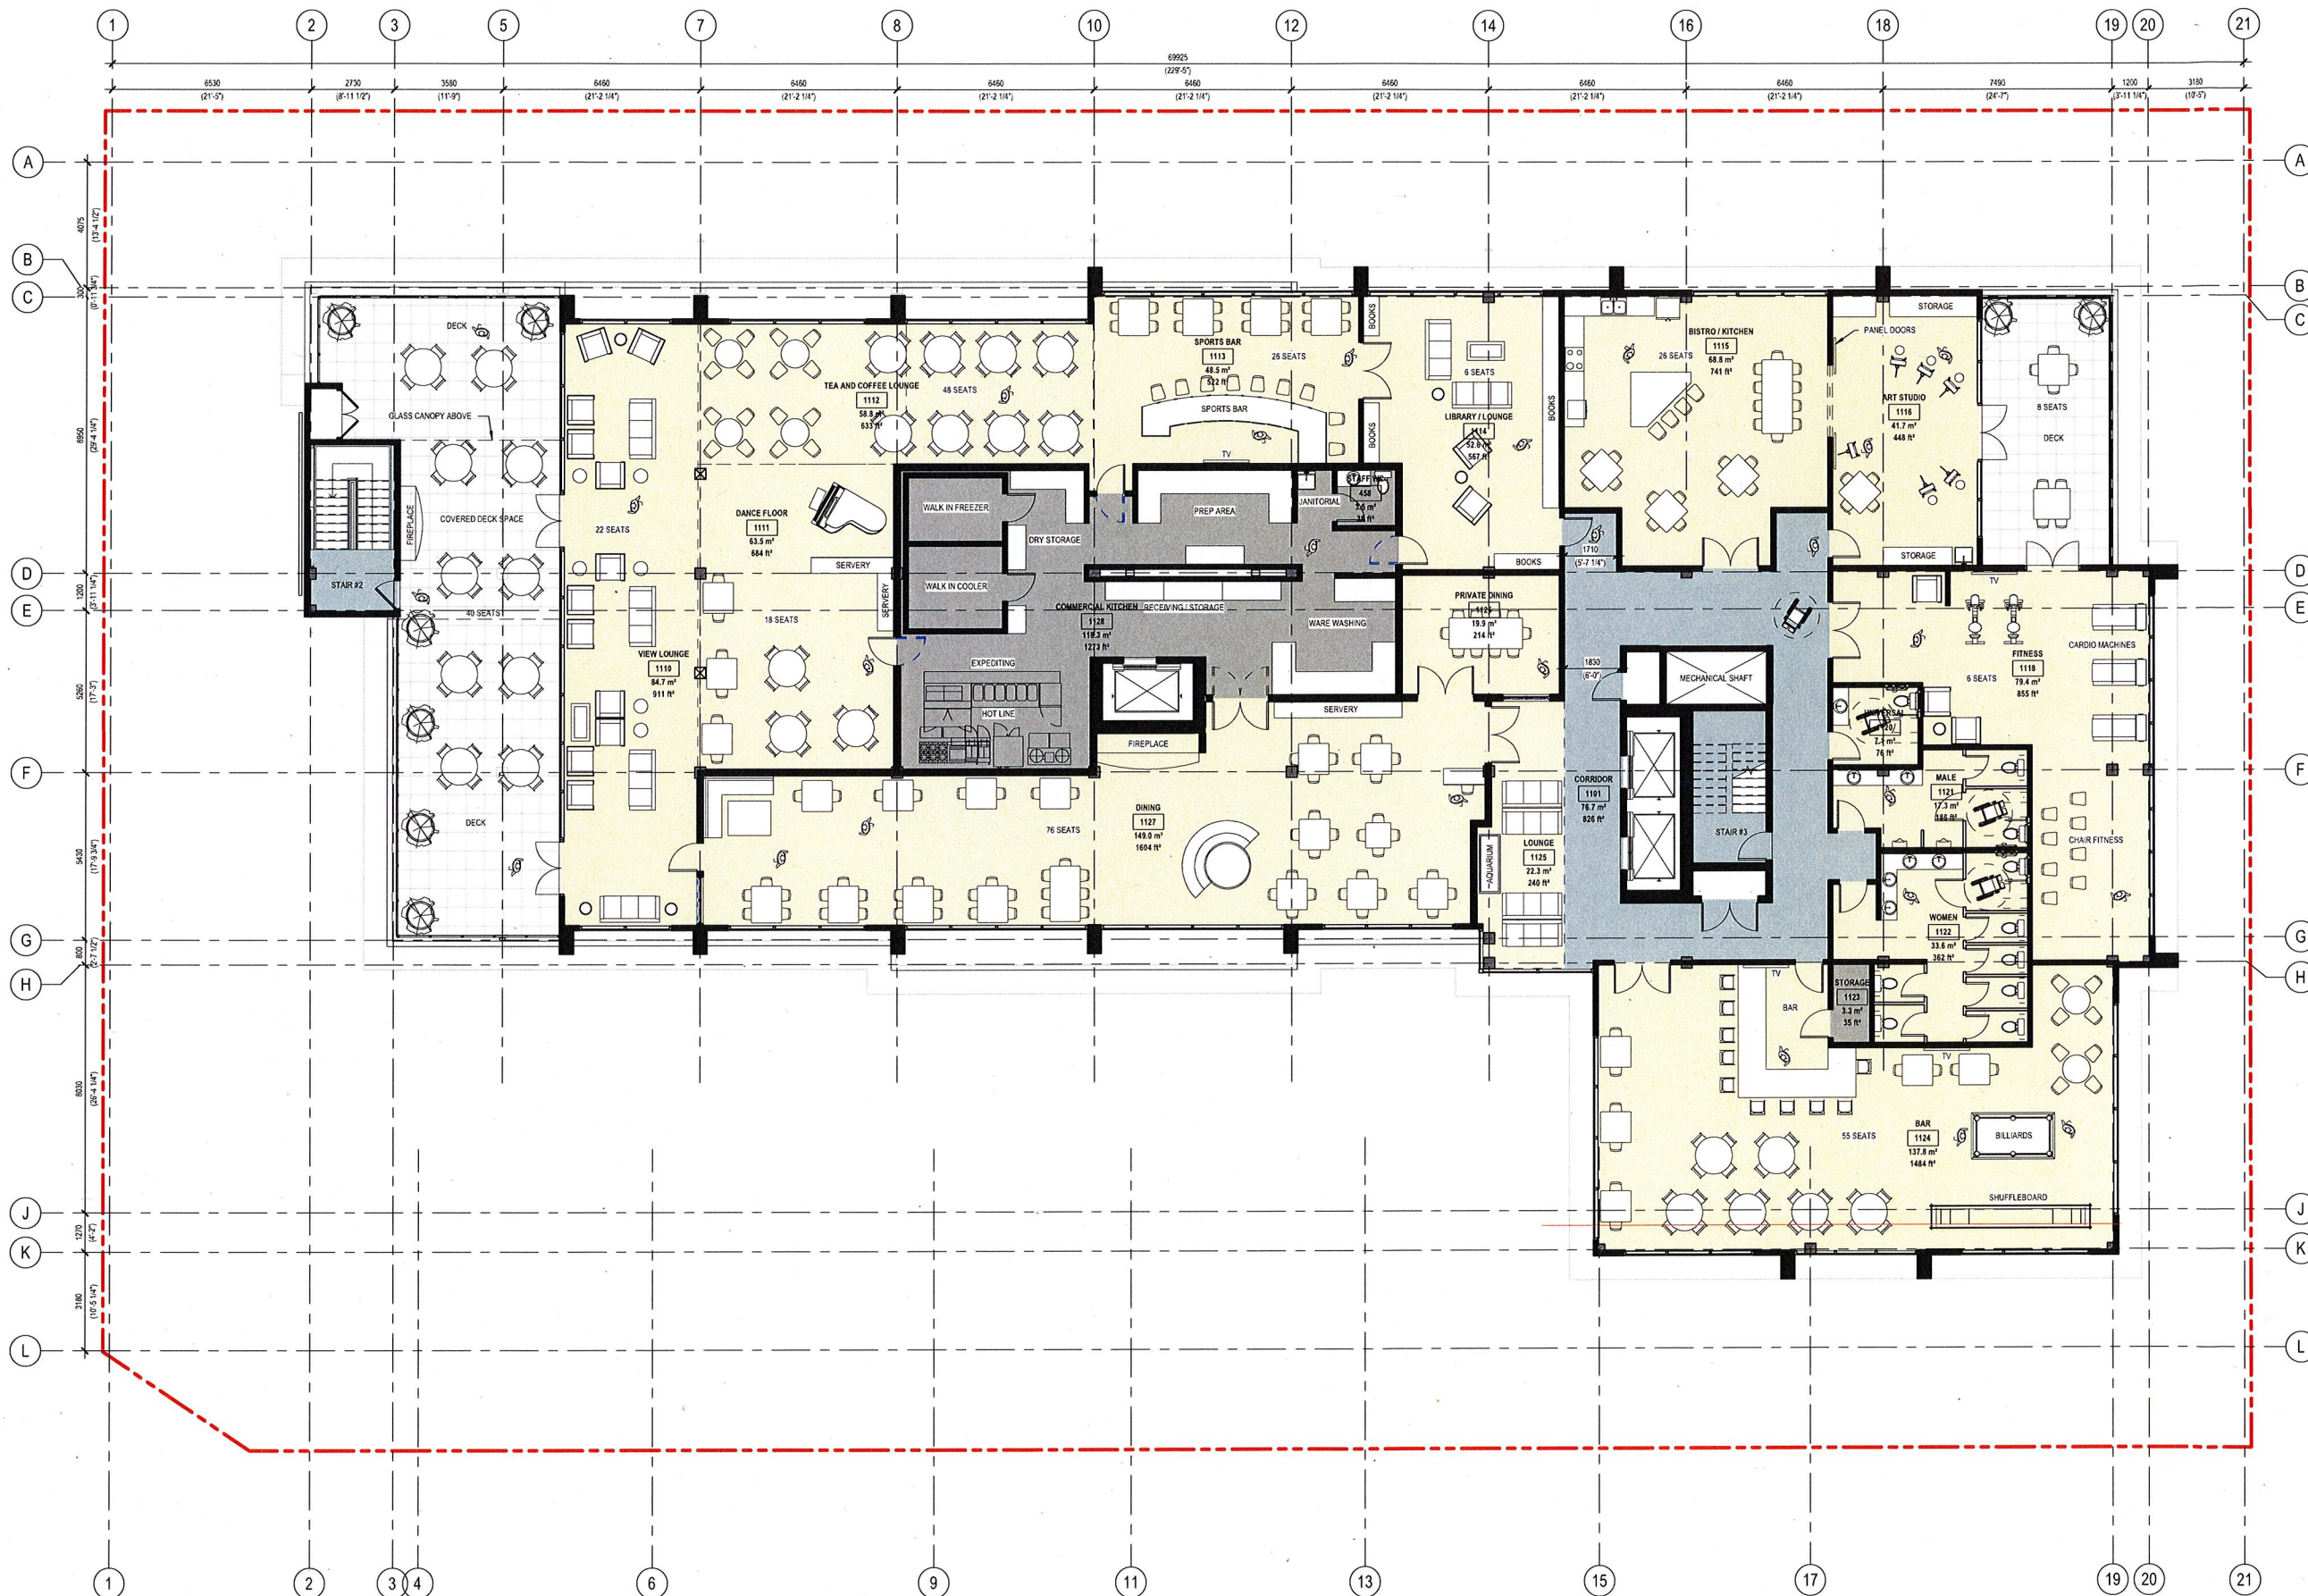

A8