


RECYCLING SYMBOL DETAIL

NOT DRAWN TO SCALE

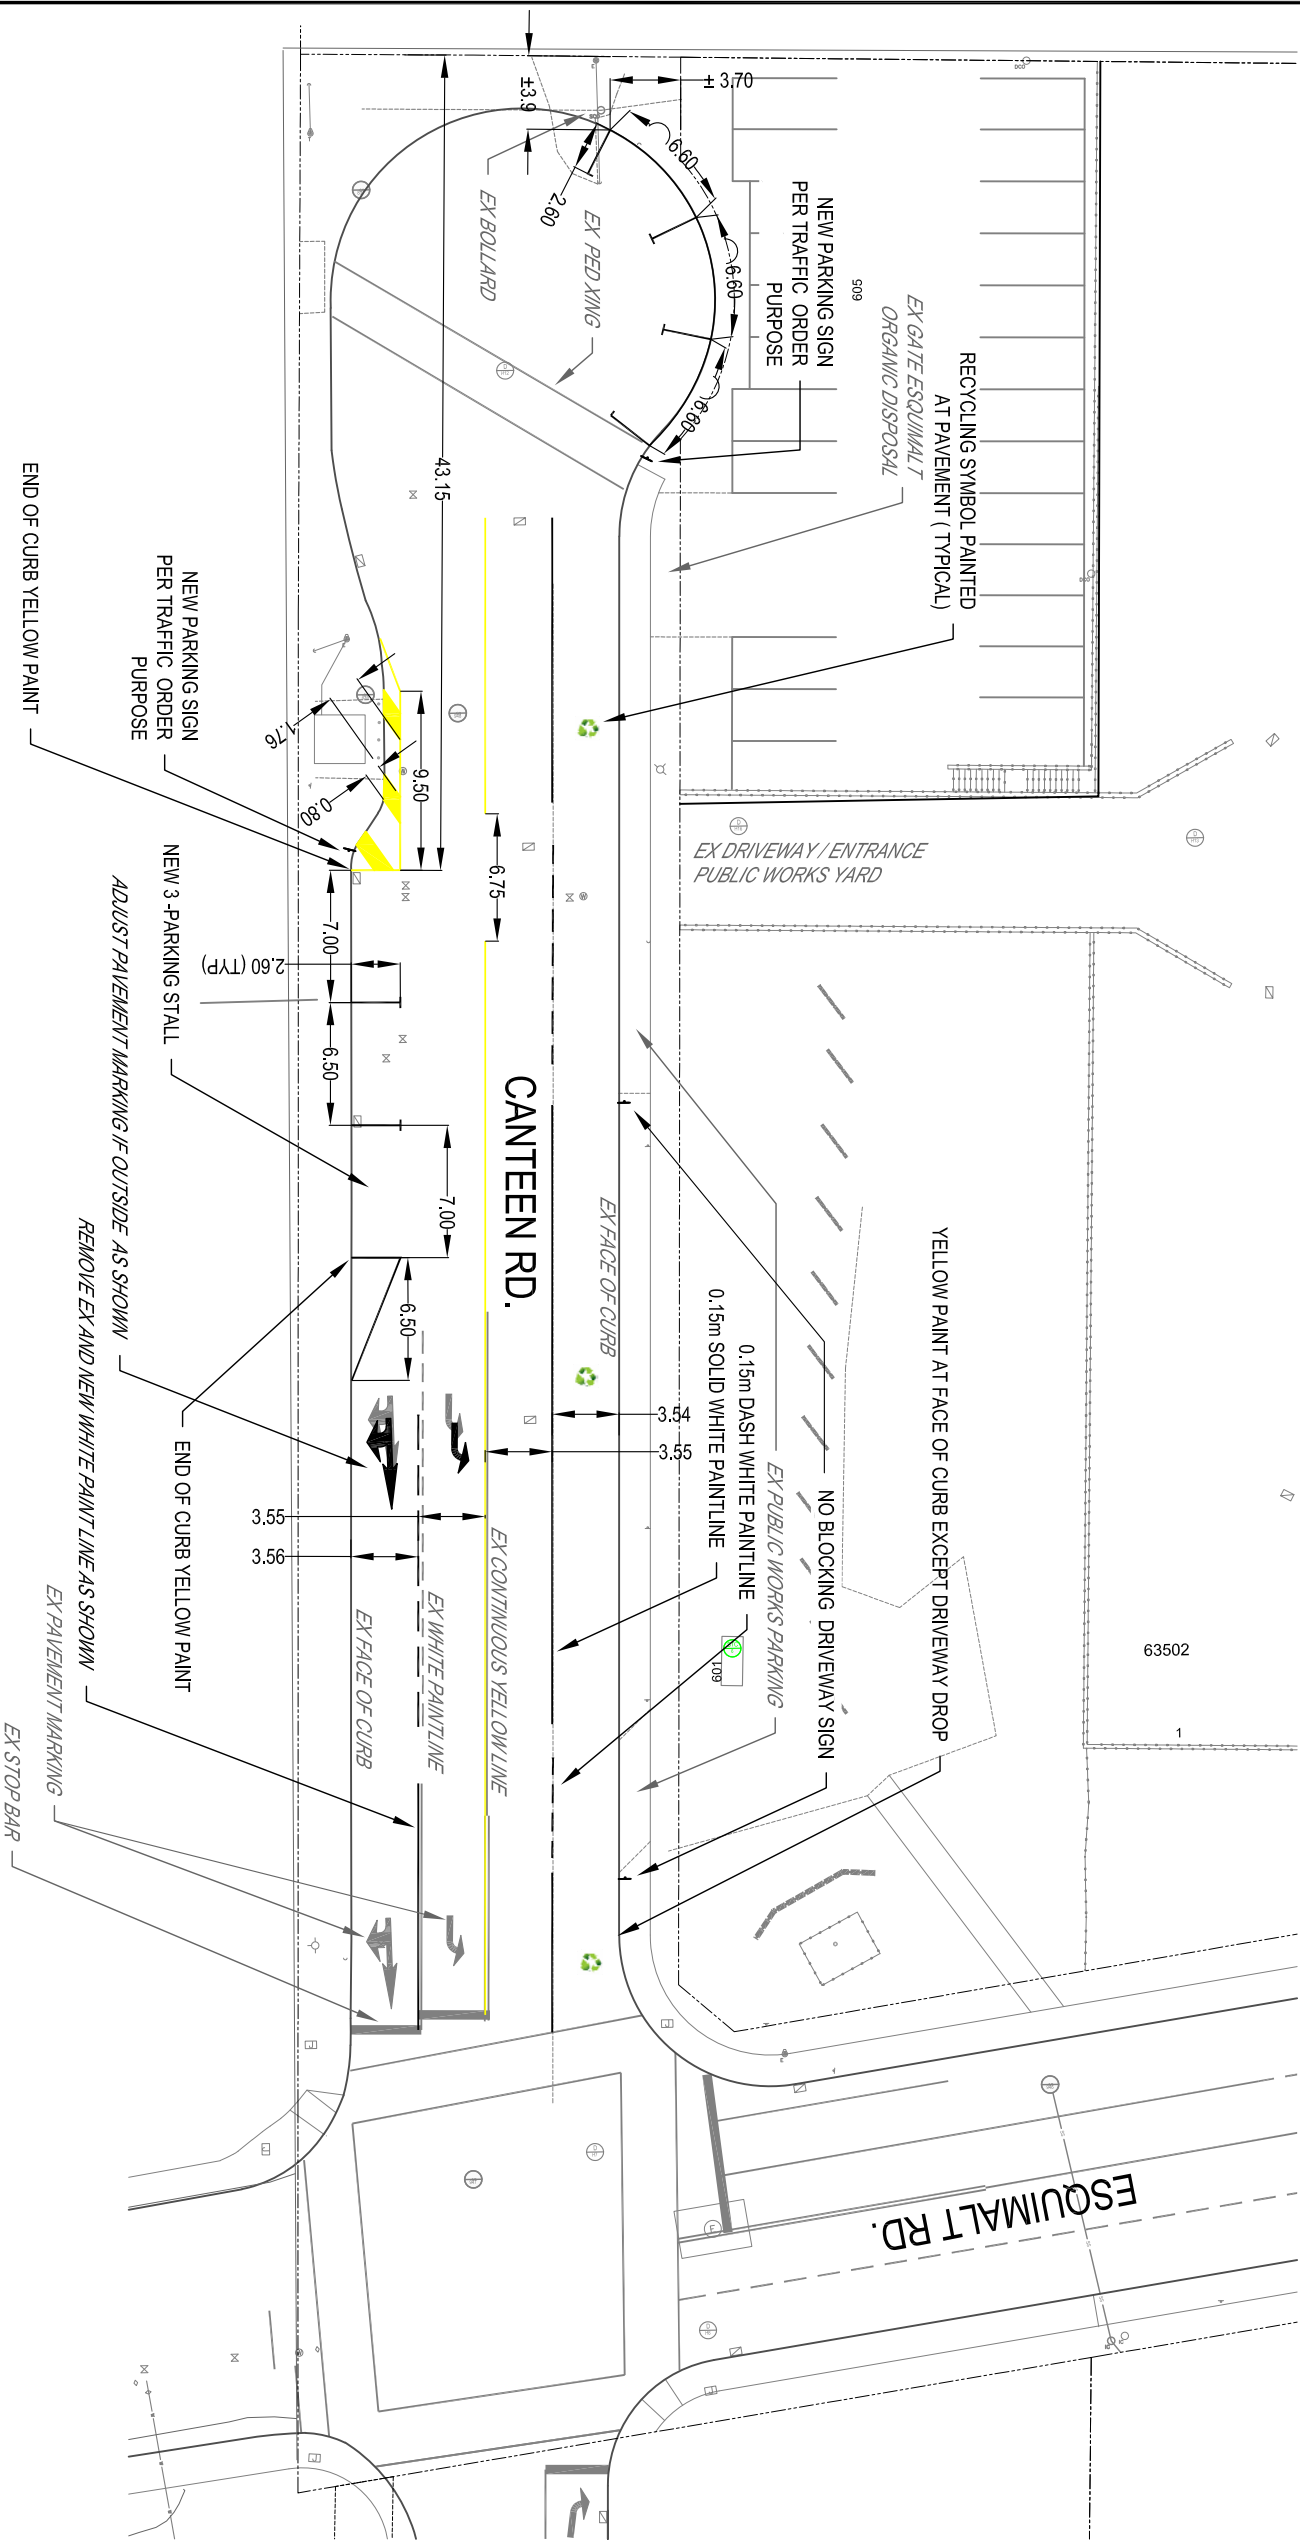

PROJECT:			
TRAFFIC PARKING CREATION			
LOCATION:			
CANTEEN RD..			
SHEET TITLE:			
TRAFFIC ORDER FOR CANTEEN ROAD			
DESIGNED/DRAWN BY:		APPROVED BY:	
EFS		JC	
SCALE:		DATE PREPARED:	
1:400		2021 - 04 - 13	
DRAWING NO.	REVISION NO.	SHEET	
PW_-C801	0	1 OF 1	