




NOTE 1: SUB-CATCHMENT AREA A8 CONGREGATE INTO THE OLD 15" TRUNK THAT WAS CONSTRUCTED IN 1963
NOTE 2: SUB-CATCHMENT AREA A9 CONGREGATE INTO THE NEW 20" TRUNK THAT WAS CONSTRUCTED IN 1973

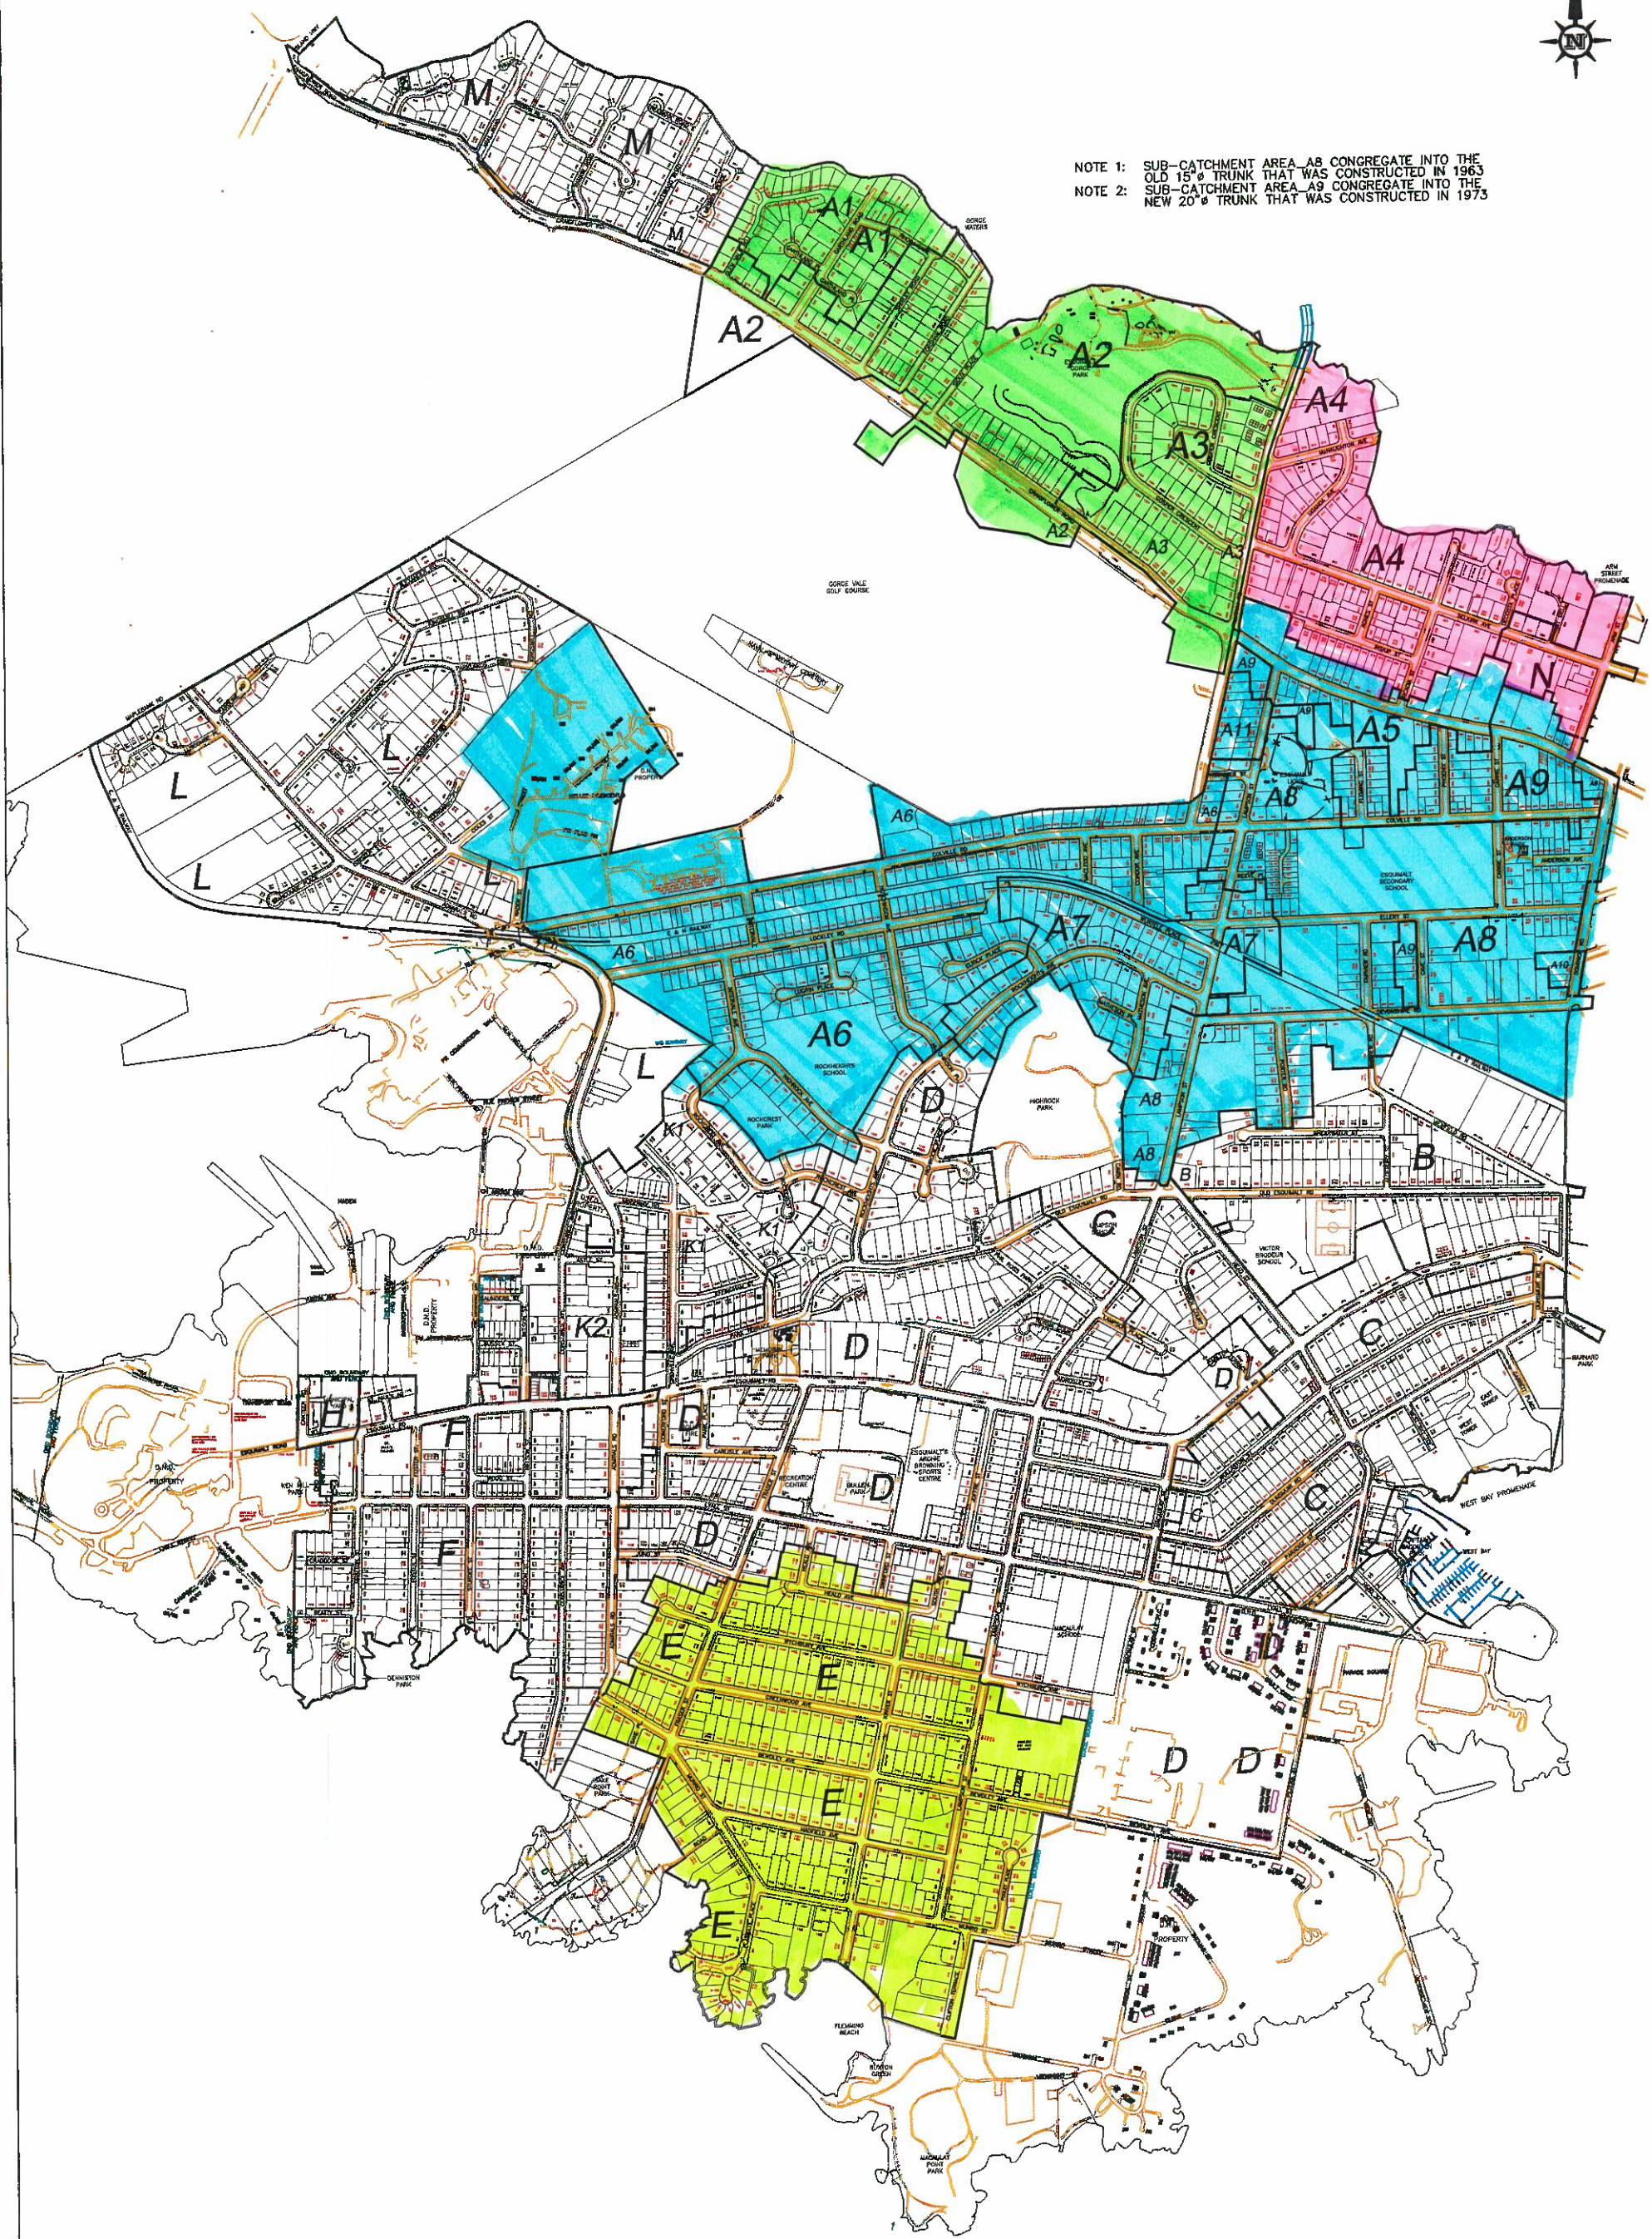

Note:
This information is obtained from various sources.
As a result, the Township of Esquimalt cannot warrant
that it is current, accurate or complete, and provides
it for your convenience only. Use of this information
without verification in the field is at your own risk.
This drawing is based on UTM coordinates, NAD 83 datum (CRD 2000)

CONFIRM UNDERGROUND LOCATIONS WITH UTILITY COMPANIES		LEGEND -- Existing services shown solid										TOWNSHIP OF ESQUIMALT			
		CURB	SIDEWALK	S/W	TREE	ELECTRIC POLE	TEL. POLE	SURVEY MONUMENT	IRON PIN	LEAD PLUG	TRAVERSE HUB	P.K. NAIL	DESIGN	DRAWN	SURVEY
DRAIN	DRAIN MANHOLE	⊙	CATCH BASIN	⊙	DRAIN CLEANOUT	⊙	DRAIN VENT	⊙	CONTROL MONUMENTS	DESIGN	DRAWN	SURVEY	DWG. NO.		
GAS	GAS VALVE	⊙	GAS SNIPPER	⊙	GAS METER	⊙	SEWER VENT	⊙	DESIGN	DRAWN	SURVEY	DATE	Sheet #		
SEWER	SEWER MANHOLE	⊙	SEWER LAMPHOLE	⊙	SEWER CLEANOUT	⊙	SERVICE VALVE	⊙	DESIGN	DRAWN	SURVEY	DATE			
WATER	WATER VALVE	⊙	FIRE HYDRANT	⊙	WATER METER	⊙			DESIGN	DRAWN	SURVEY	DATE			
ELECTRICAL									DESIGN	DRAWN	SURVEY	DATE			