

CORPORATION OF THE TOWNSHIP OF ESQUIMALT
STREETS AND TRAFFIC REGULATION BY-LAW, 2005, No. 2607

ORDER NO. 1212

WHEREAS I, JEFFREY W. MILLER, Director of Engineering and Public Works of the Corporation of the Township of Esquimalt, am empowered under the terms and provisions of the *Streets and Traffic Regulation By-law, 2005, No. 2607* to make orders in respect of certain matters and things therein mentioned.

NOW THEREFORE in the exercise of the powers given in the said By-law, **I DO HEREBY ORDER THAT:**

“No Parking” signs with words “7:00 am – 4:00 pm Monday to Friday” and road markings be installed on Stancombe Place cul-de-sac commencing at a point 10 meters north-easterly of the southwestern common property line of 716/718 Stancombe Place and continuing westerly around the cul-de-sac for a distance of 77metres.


This Order to be effective and to come into full force and effect from midnight upon the 22nd day of February A.D. 2016.

Director of Engineering and Public Works

I, Anja Nurvo, Corporate Officer of the Corporation of the Township of Esquimalt, **DO HEREBY CERTIFY:**

1. That the foregoing is a true copy of an Order made by Jeffrey W. Miller, Director of Engineering and Public Works of the Corporation of the Township of Esquimalt, pursuant to the terms and provisions of the *Streets and Traffic Regulation By-law, 2005, No. 2607* of the said Corporation and submitted to the Municipal Council of the Corporation of the Township of Esquimalt on the 22nd day of February A.D. 2016.
2. That on the 22nd day of February A.D. 2016, the said Municipal Council did, by resolution, approve the said Order, the original of which is on file in my custody in the Municipal Hall of the Corporation of the Township of Esquimalt, pursuant to the terms of the *Streets and Traffic Regulation By-law, 2005, No. 2607*.

Corporate Officer

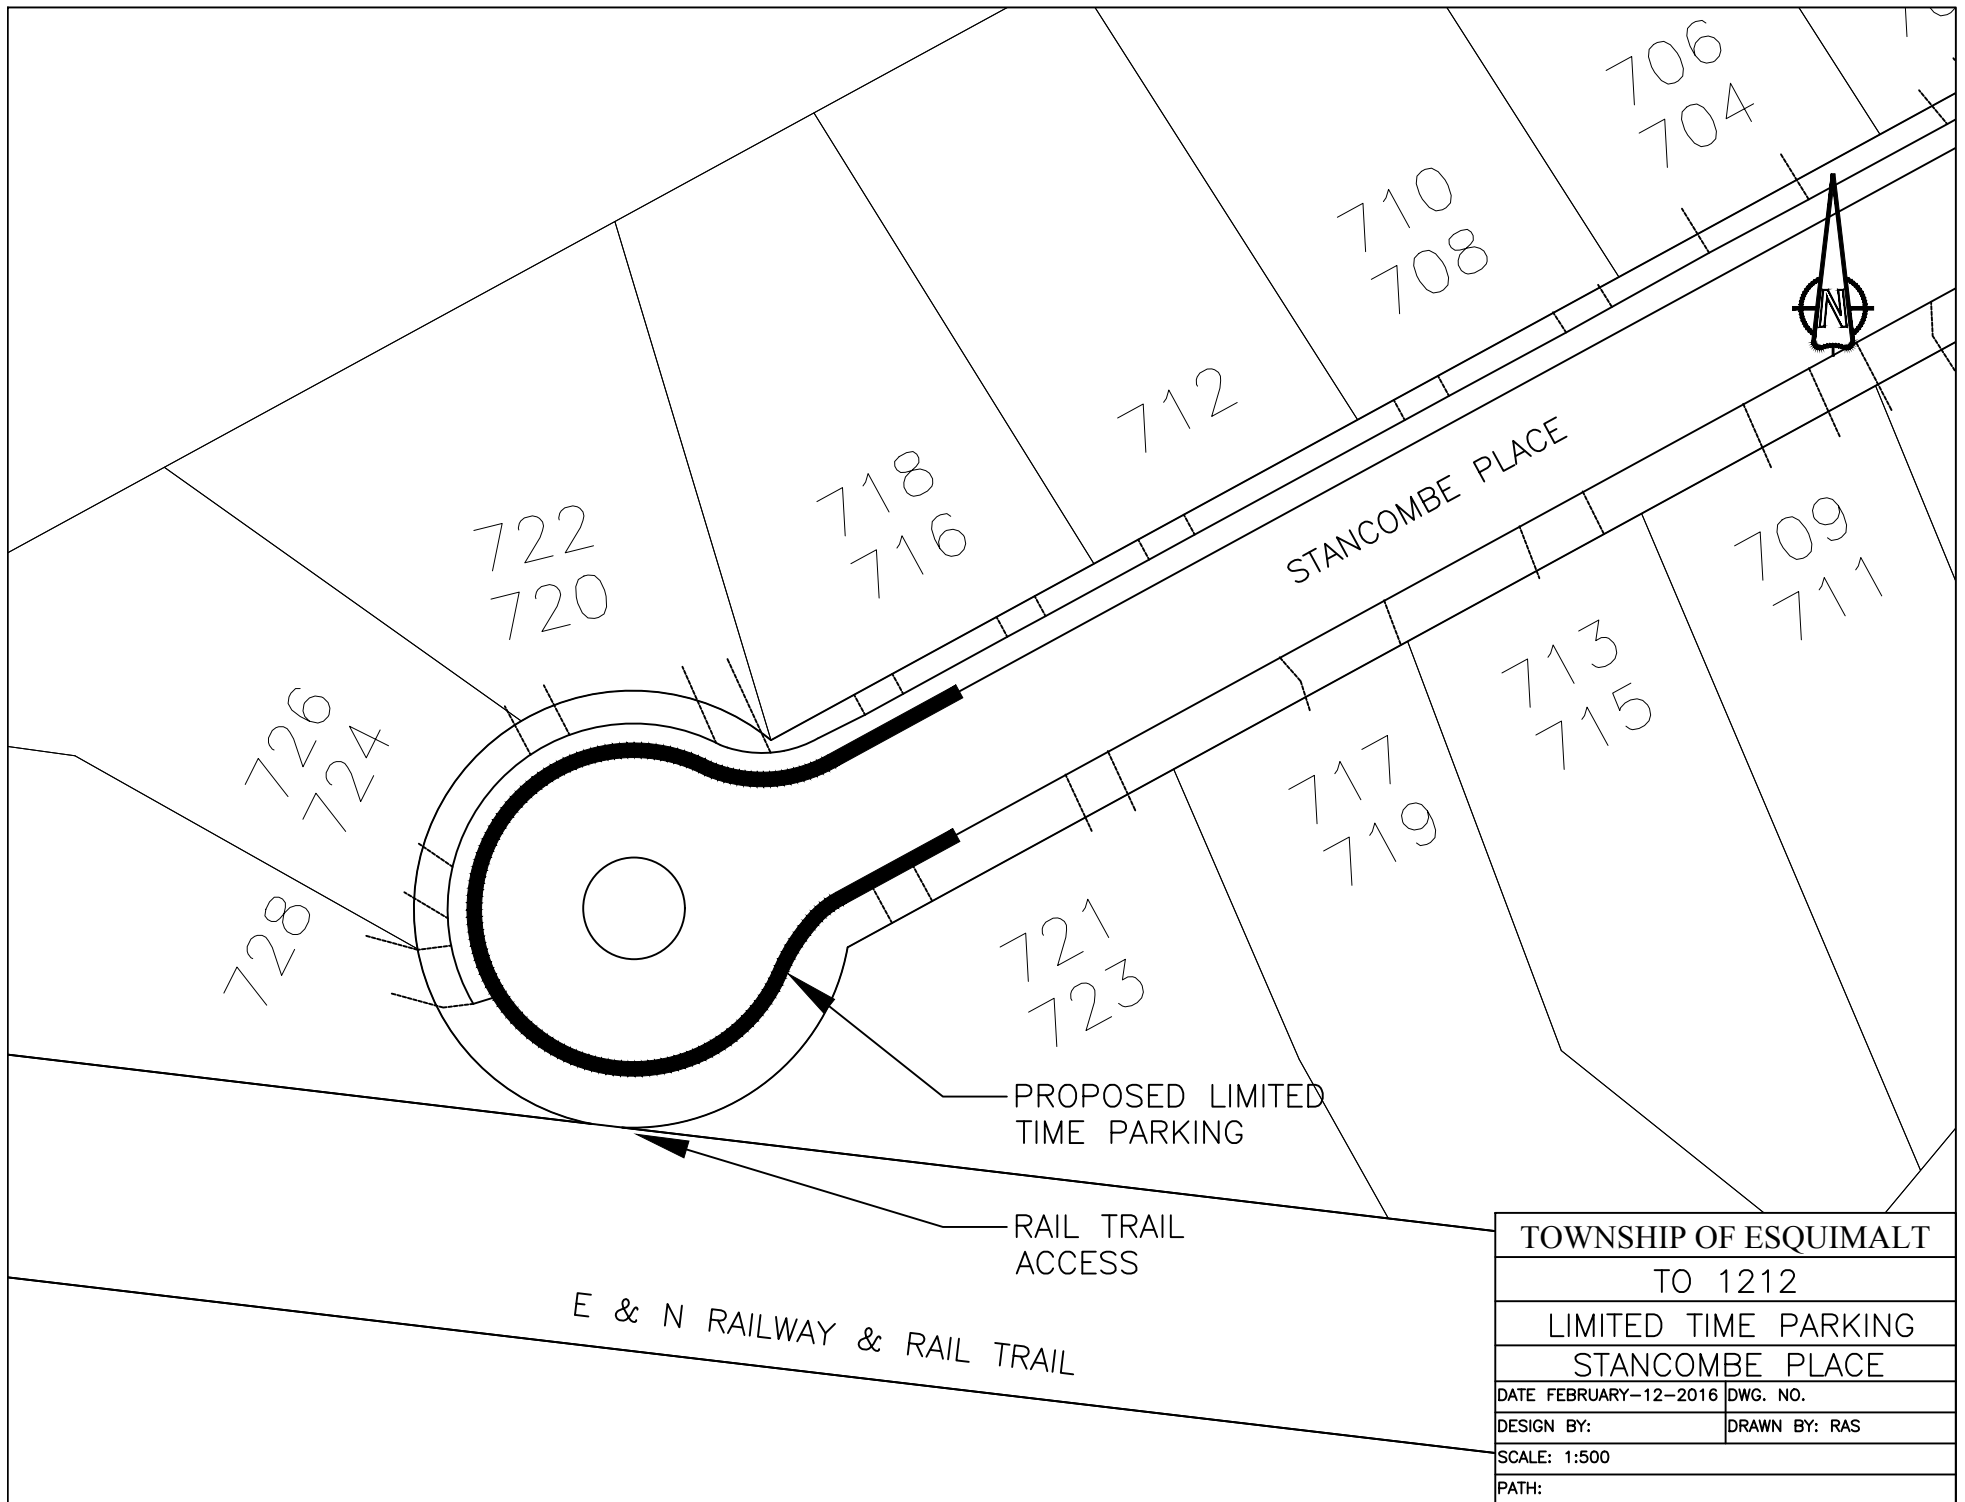

TOWNSHIP OF ESQUIMALT	
TO 1212	
LIMITED TIME PARKING	
STANCOMBE PLACE	
DATE FEBRUARY-12-2016	DWG. NO.
DESIGN BY:	DRAWN BY: RAS
SCALE: 1:500	
PATH:	