

Peak=21.57
 Eave=20.07
 MF=18.00
 Avg Grade=17.16
 Height=3.66


Wollaston Street





Building Summary:
 Dwelling Units=3
 Parking Stalls=4
 Site Area=556m²
 Lot Coverage=139m²
 Open Site Space=240m²


Area:
 942A=92.5m²
 942B=60.4m²
 942C=46.5m²
 FSR=199.4m²/556m²
 FSR=.35

Min. Setbacks:
 East Side=1.7m
 West Side=1.3m
 Front=9.2m
 Rear=1.5m

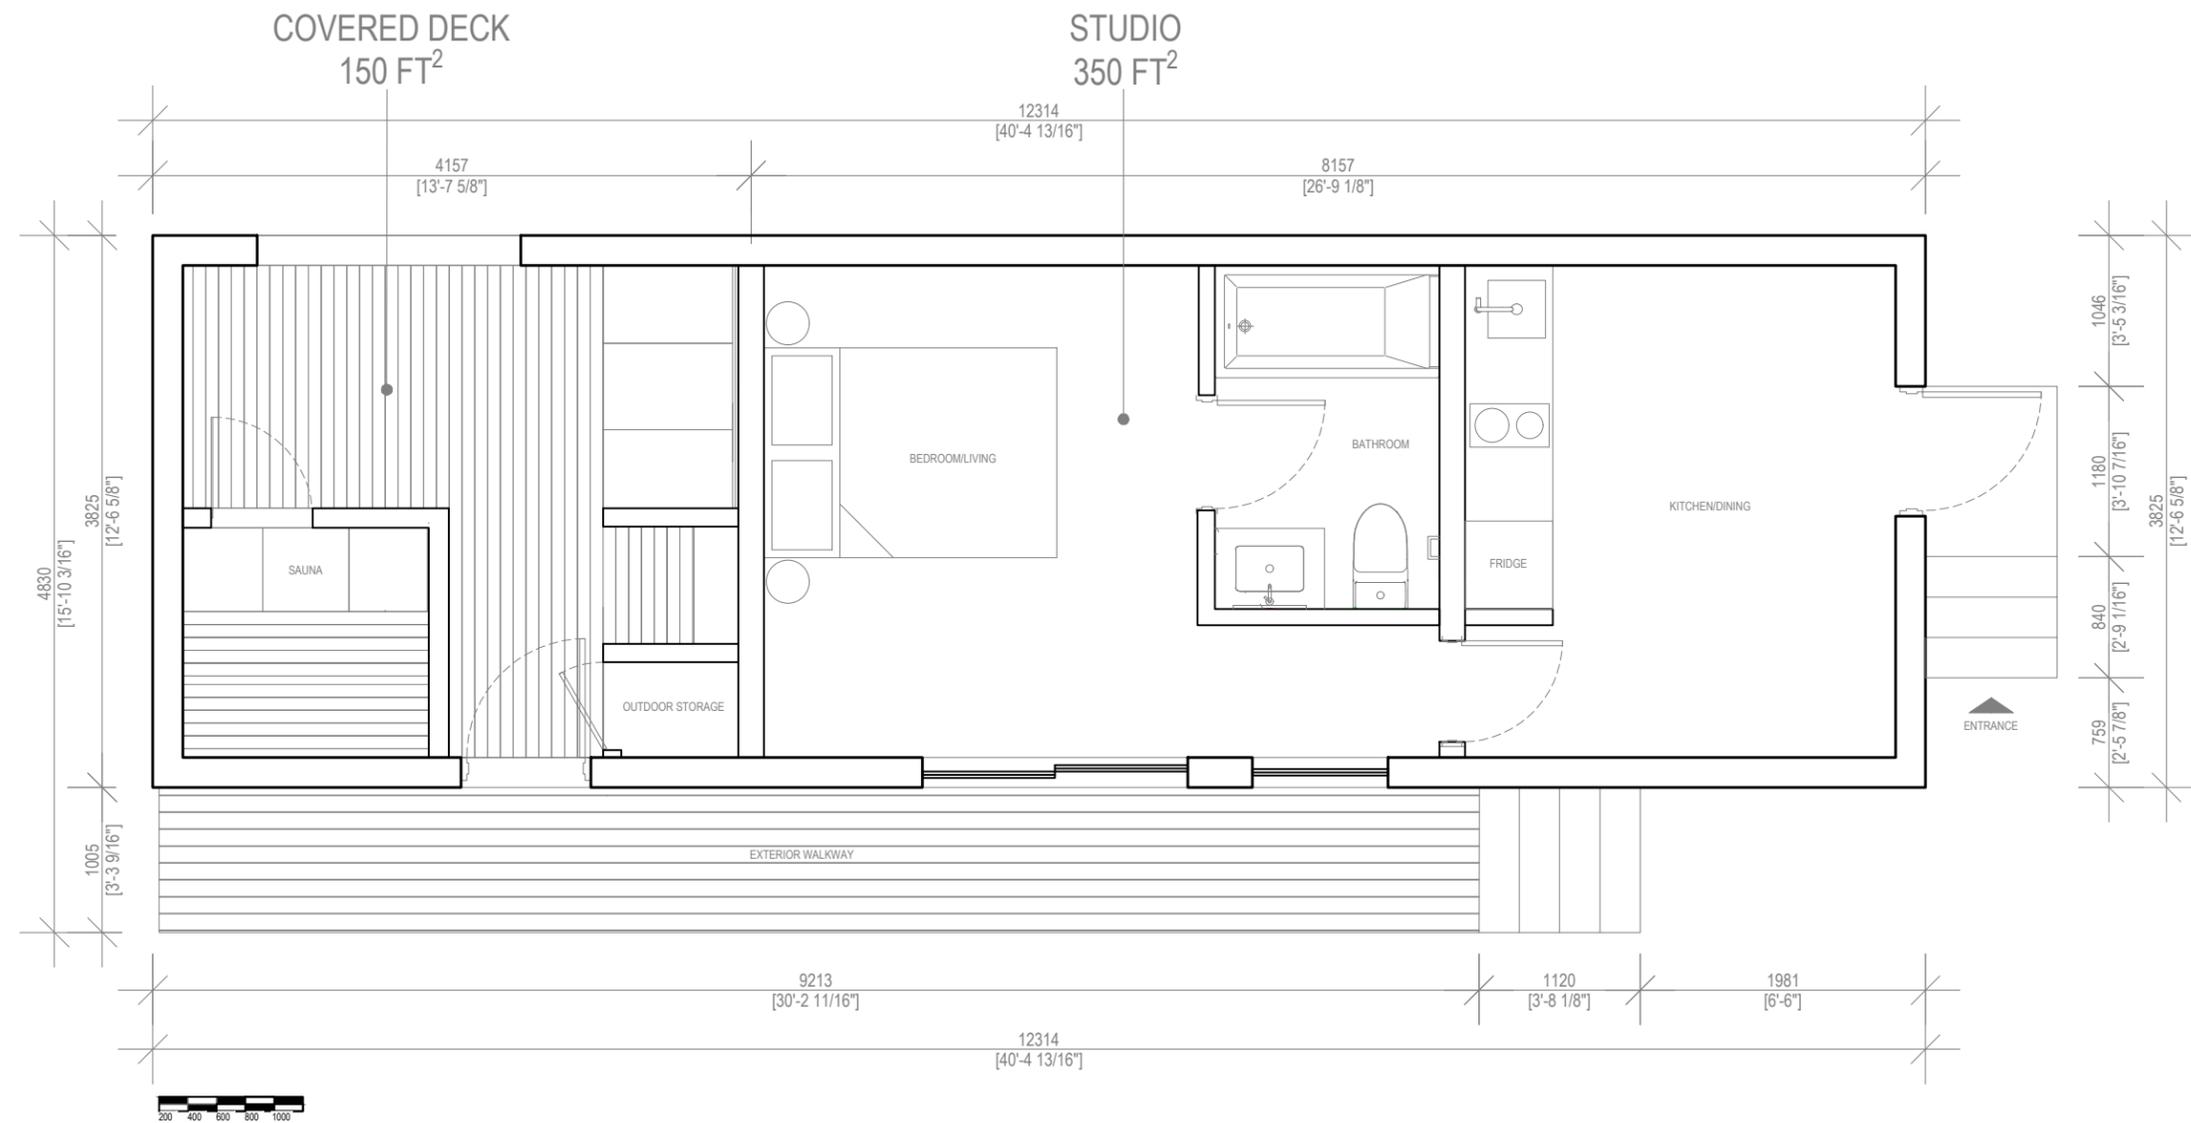


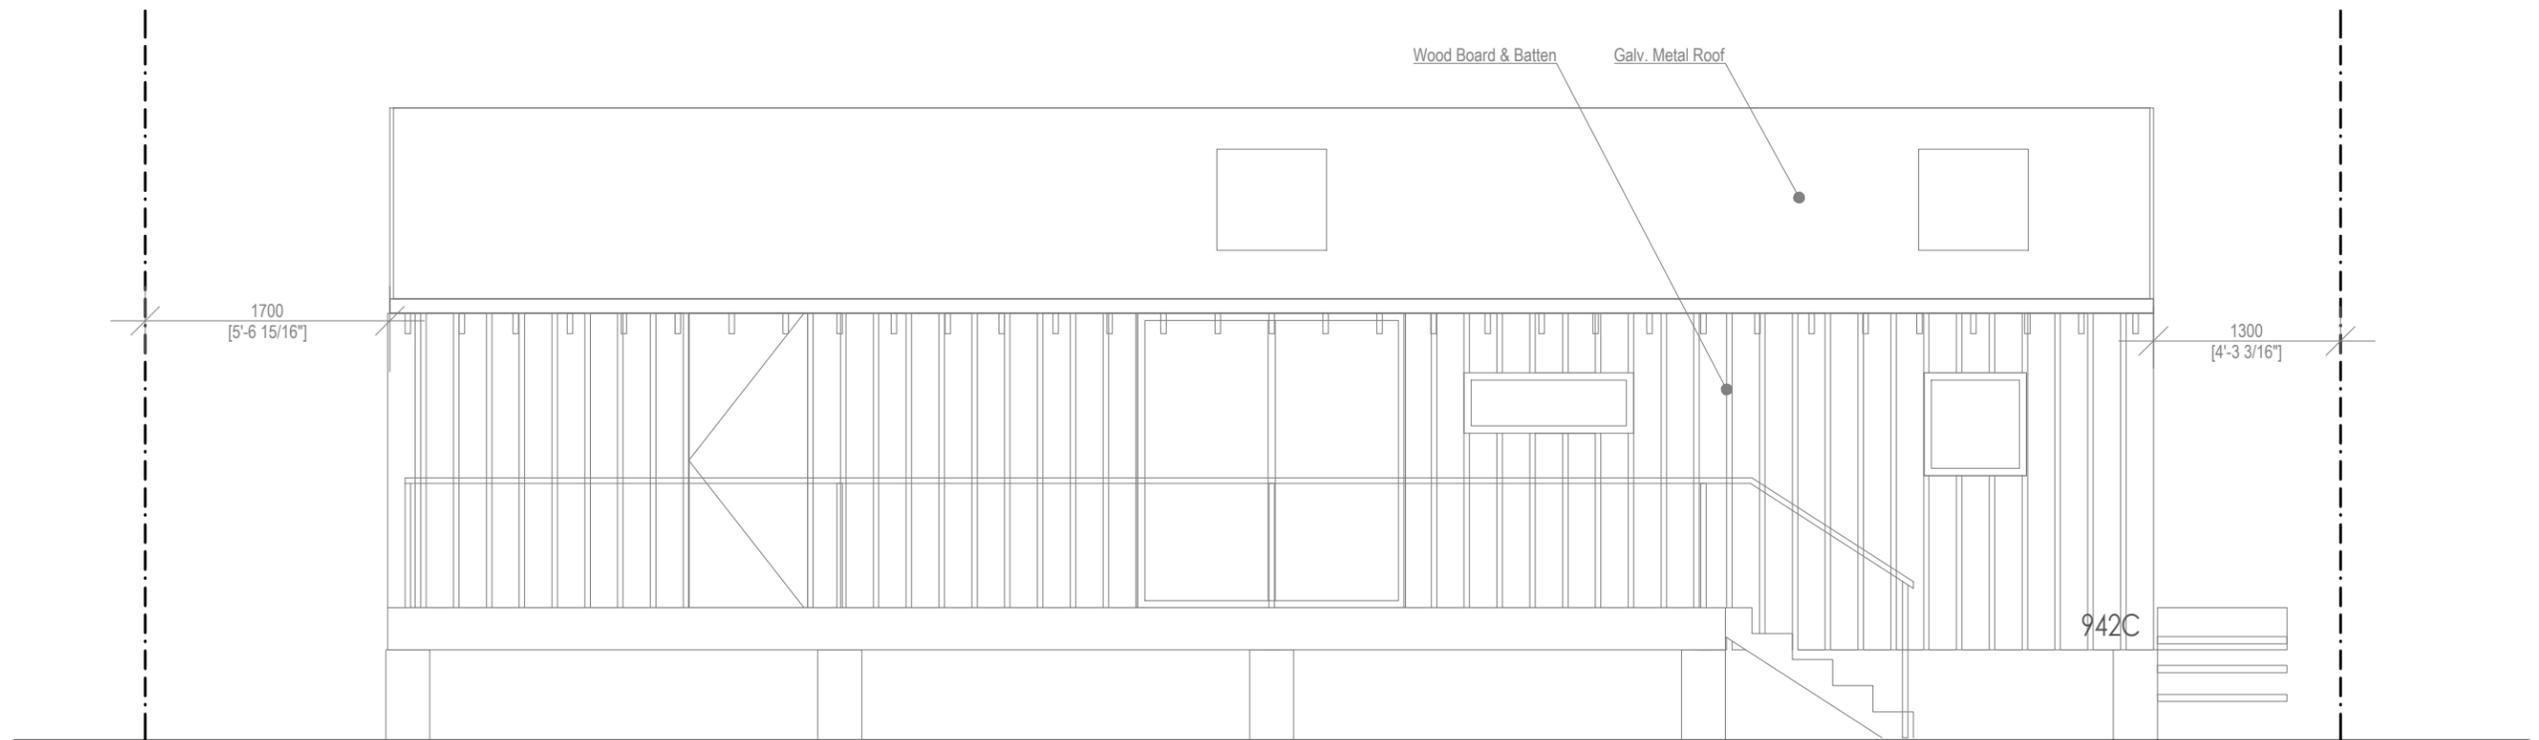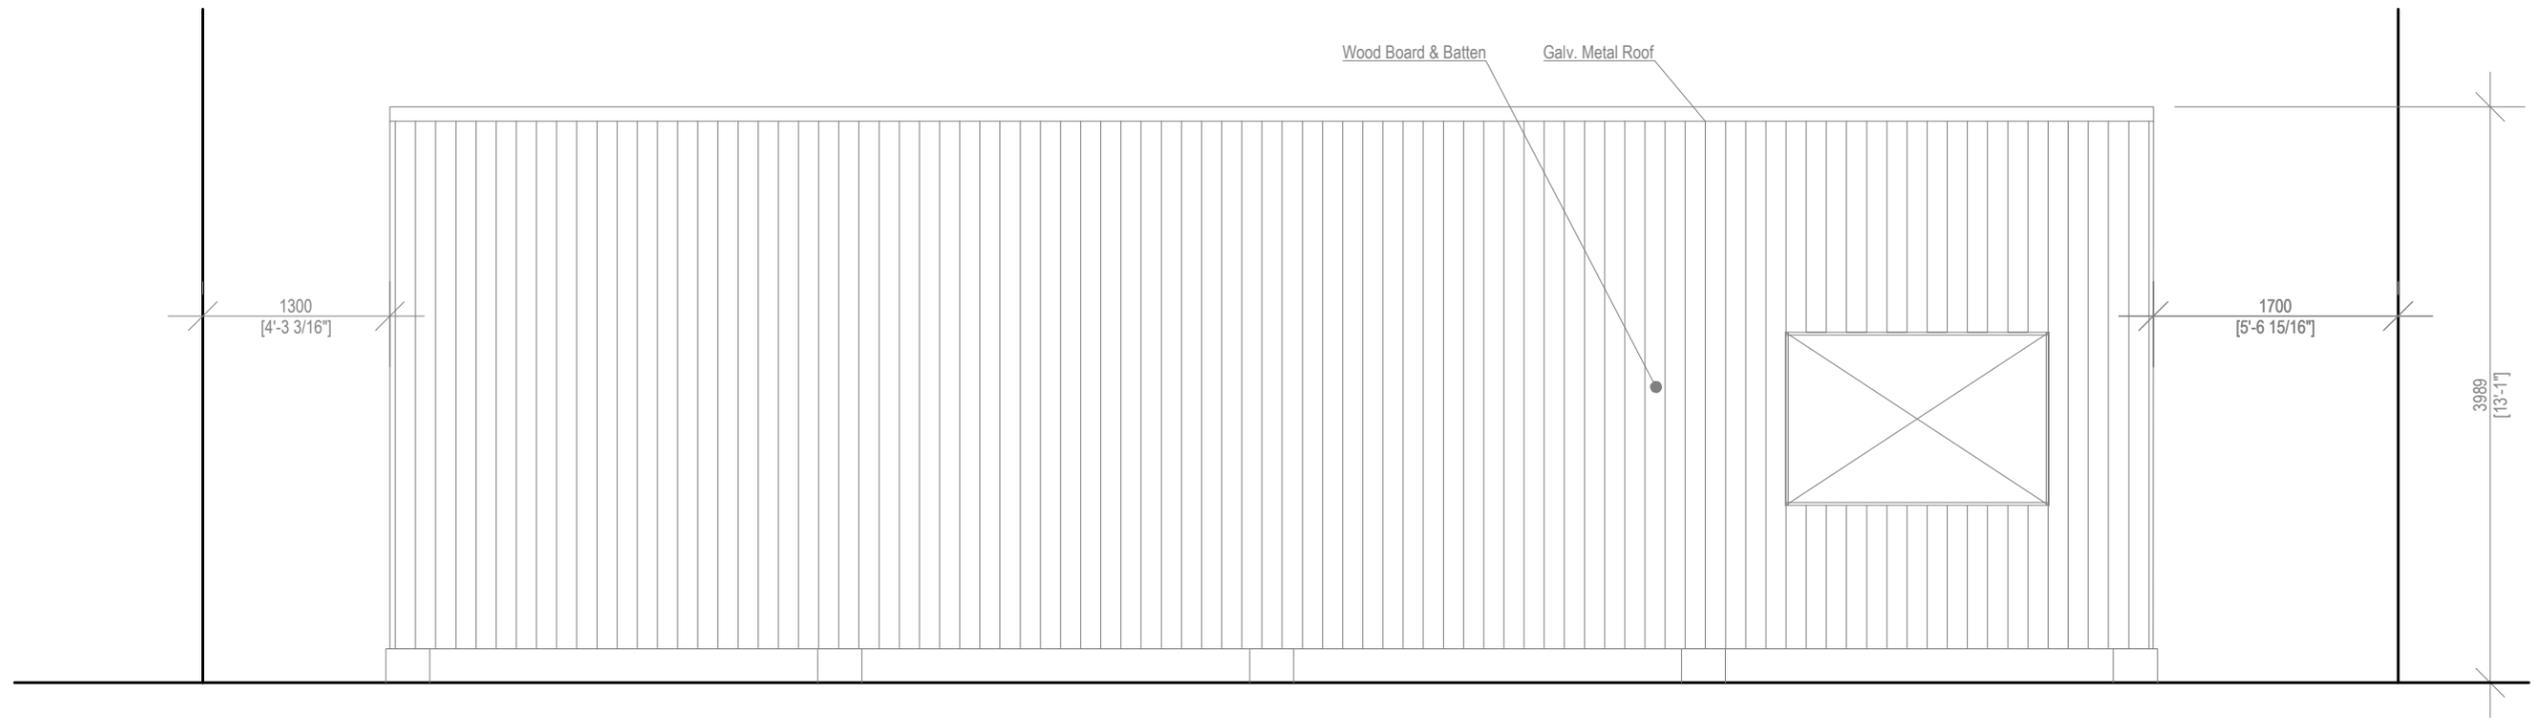

942C - Elevation North & South

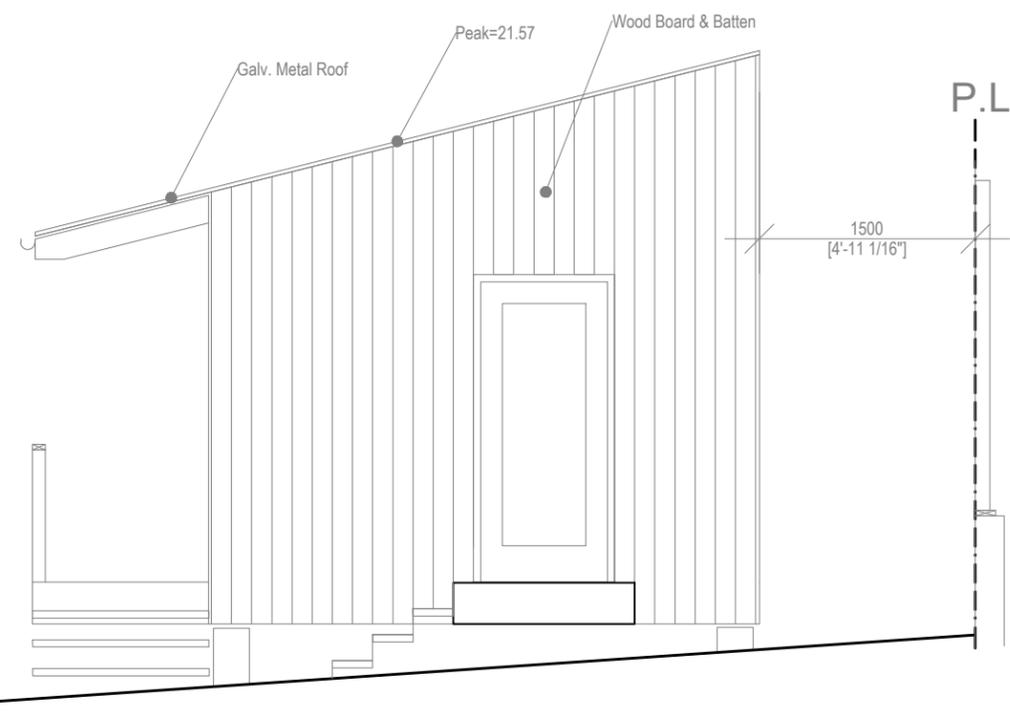

East Elevation

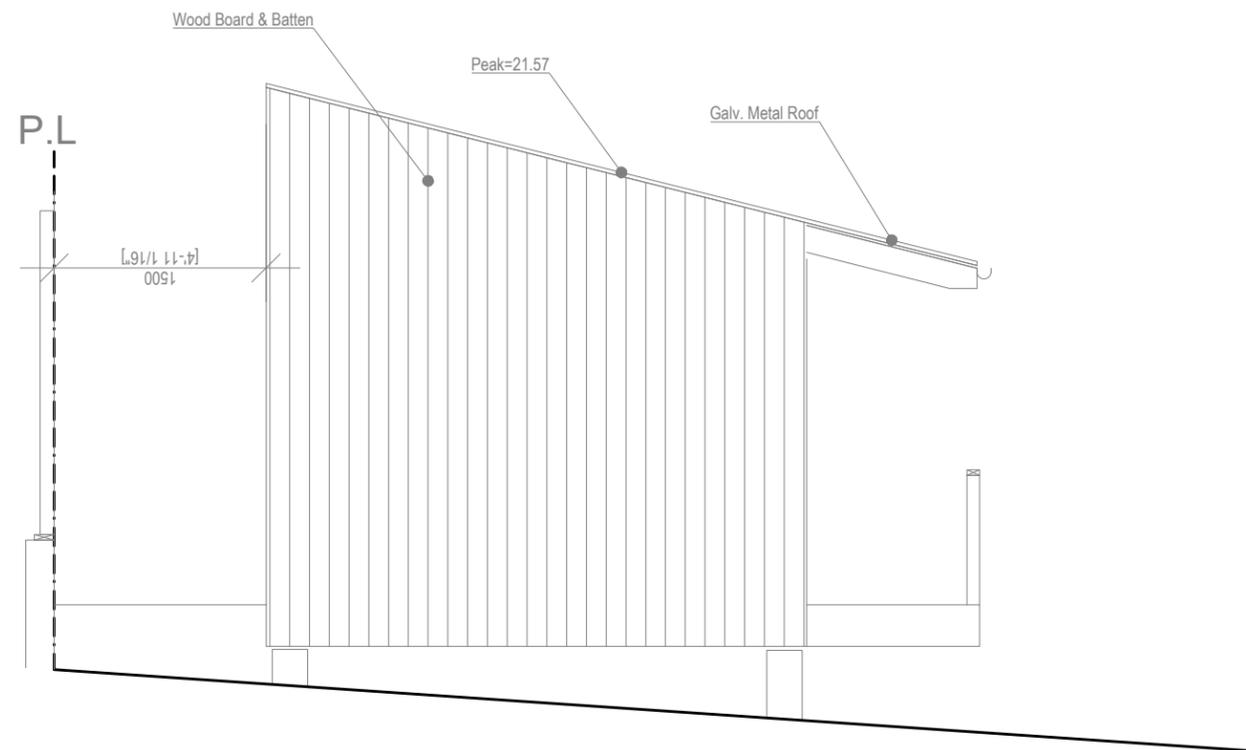

West Elevation

