

B.C. Land Surveyor's

Sketch Plan of:

Proposed building locations on Proposed Lots A & B of a proposed subdivision of Parcel A (DD 187668I) of Lots 1 and 2, Block 3, Section 11, Esquimalt District, Plan 6016

(Subdivision application in progress)



Scale 1: 200 (metric) All distances are in metres

Civic address: 471 Kinver Street  
Victoria, B.C.

Parcel Identifier Number 005-918-545

Charged against the title:  
Restrictive Covenant 57863G  
(see DD 41662I)

LEGEND

Denotes geodetic elevation at building corner


Elevations are geodetic

KINVER STREET

SITE AREA 803.6 m<sup>2</sup>



Parcel B of Lots 1 and 2,  
Block 3, Plan 6016

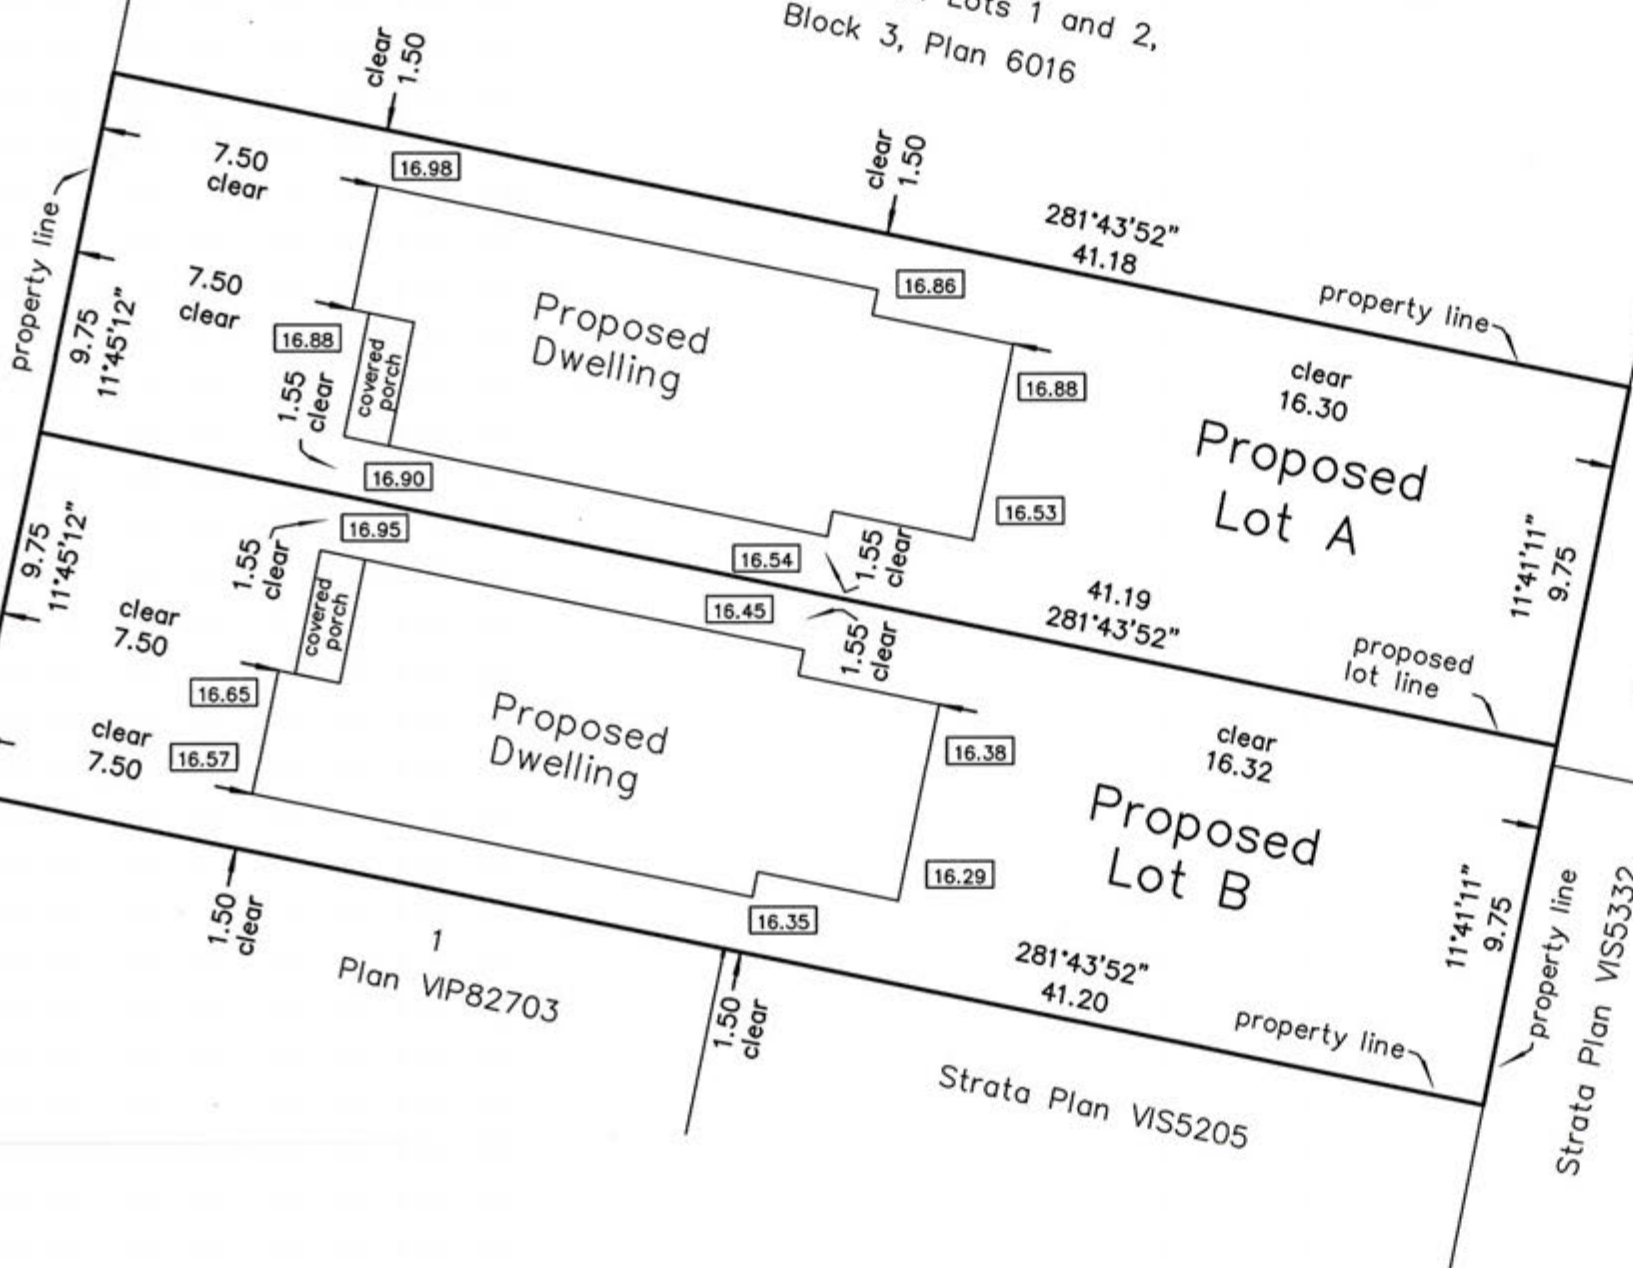

PREPARED TO ACCOMPANY  
APPLICATION(S)

Proposed building dimensions are from  
design plans provided by Hartmann Design (July 2018)



Glen Mitchell  
Land Surveying Inc.  
1030 North Park Street  
Victoria, B.C.  
V8T 1C6  
tel 250-385-1712  
email glen @ mitchellsurvey.ca

Certified correct this 6th day of July, 2018



Glen Mitchell  
P2GT7R

c=CA, cn=Glen Mitchell P2GT7R,  
o=BC Land Surveyor, ou=Verify  
ID at www.juricert.com/  
LKUP.cfm?id=P2GT7R

B.C.L.S.


This document is not valid unless originally signed and sealed  
or electronic signature is attached.









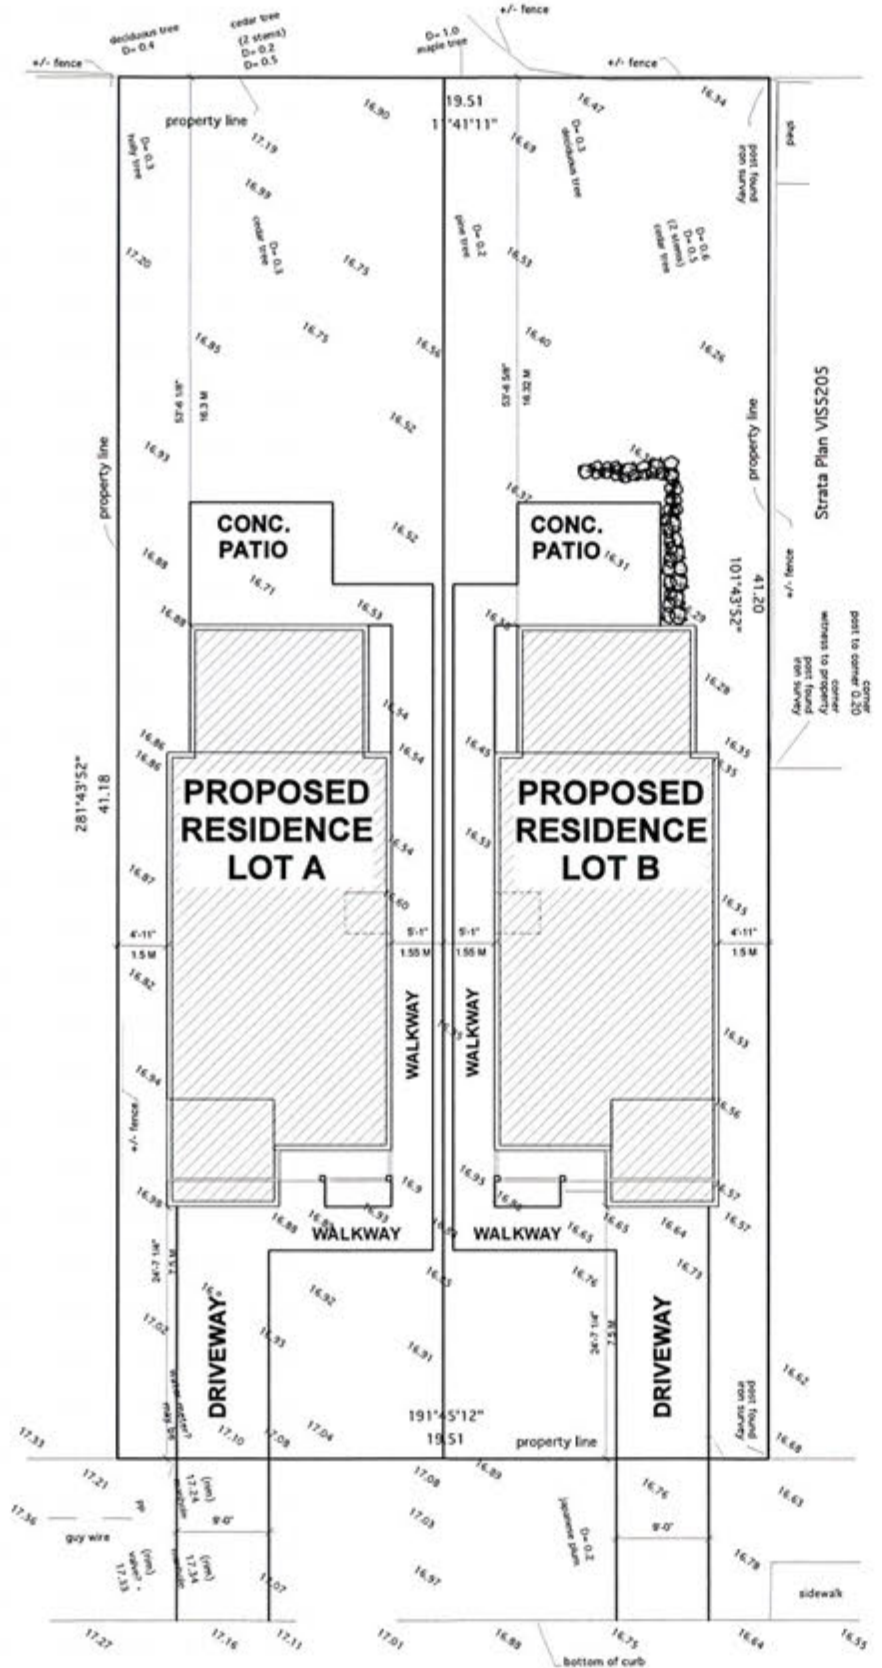

SITE DATA	PROPOSED	PERMITTED
ADDRESS	471 KINVER STREET	
ZONE	RD-1 ZONING	
LEGAL DESCRIPTION		
LOT	A & B	
PLAN	6016	
SECTION	11	
DISTRICT	ESQUIMALT	
SITE AREA LOT A	4324.93 SQ.FT. 401.8 SQ.M.	
SITE AREA LOT B	4324.93 SQ.FT. 401.8 SQ.M.	
TOTAL SITE AREA LOT A & B	8649.878 SQ.FT. 803.6 SQ.M.	
SITE COVERAGE LOT A	1170.25 SQ.FT. 108.71 SQ.M.	
SITE COVERAGE LOT B	1170.25 SQ.FT. 108.71 SQ.M.	
TOTAL SITE COVERAGE LOT A & B	2340.5 SQ.FT. 217.43 SQ.M. (27.0 %)	30 % MAX
FLOOR AREA LOT A	1511.604 SQ.FT. (140.43 SQ.M.)	
FLOOR AREA LOT B	1511.604 SQ.FT. (140.43 SQ.M.)	
TOTAL FLOOR AREA LOT A & B	3023.208 SQ.FT. (280.86 SQ.M.) (0.349)	0.35 MAX
SETBACKS LOT A		
FRONT	7.5 M	7.5 M MIN
REAR	16.3M	7.5 M MIN
SIDE	1.55 M (VARIANCE)	3.0 M MIN
SIDE	1.5 M	1.5 M MIN
SETBACKS LOT B		
FRONT	7.5 M	7.5 M MIN
REAR	16.32 M	7.5 M MIN
SIDE	1.55 M (VARIANCE)	3.0 M MIN
SIDE	1.5 M	1.5 M MIN
BUILDING HEIGHT LOT A	22'-3 1/8" (6.78 M)	7.3 M MAX
BUILDING HEIGHT LOT B	23'-2 1/2" (7.07 M)	7.3 M MAX
PARKING SPACES	ONE SINGLE GARAGE PER DWELLING	ONE MIN.

471 kinver street

SITE PLAN  
Scale: 1:100


SITE PLAN BY GLEN MITCHELL LAND SURVEYING INC. W/ CHANGES BY HARTMANN DESIGN



SCALE 1/4" = 1'-0"  
DATE MAY 2018  
DRAWN BY TMAR  
CHK BY KMAR  
PLAN # 1355

PROPOSED RESIDENCES FOR  
TUSCANY DEVELOPMENTS LTD.

SHEET  
OF 5  
**5**

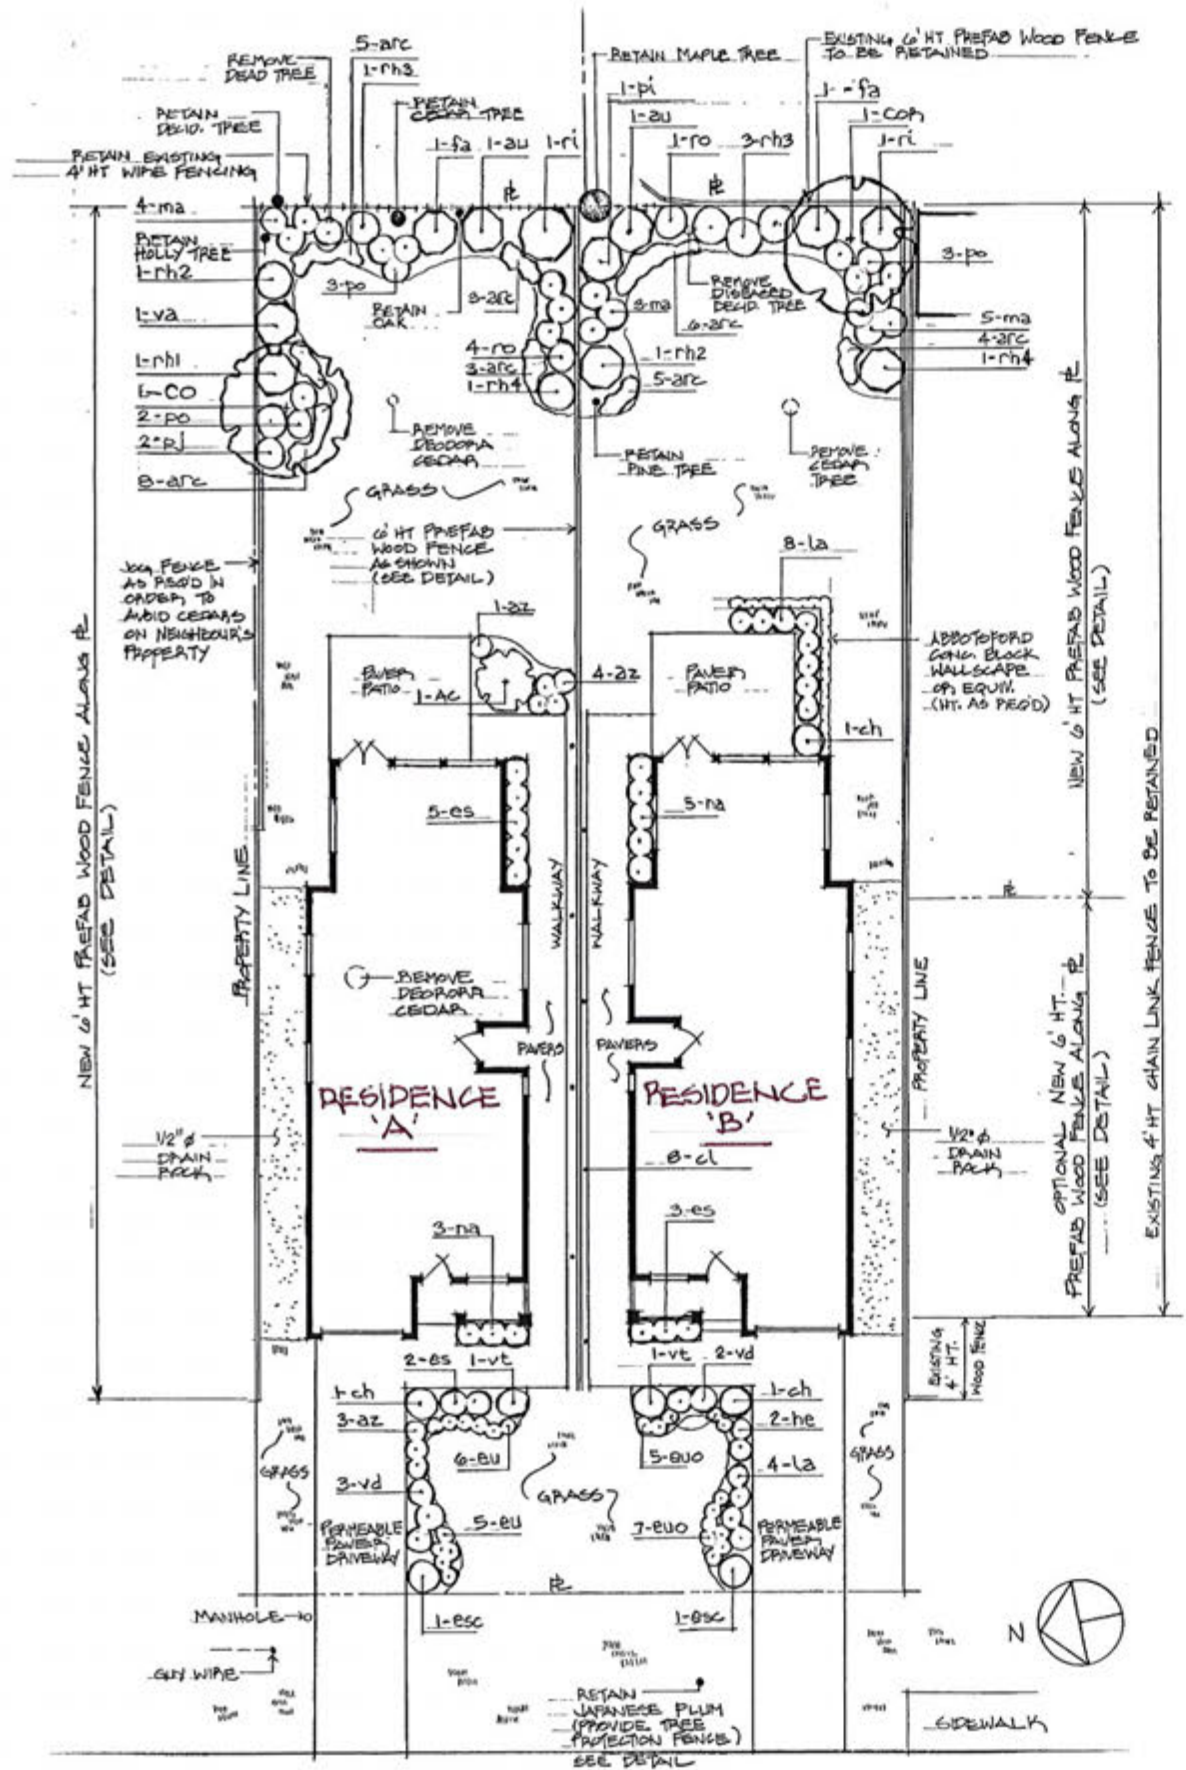


471 KINVER STREET


LANDSCAPE PLAN  
SCALE: 1:100

PLANT LIST					
SYMBOL	BOTANICAL NAME	COMMON NAME	SIZE	SPACING	TOTAL
AC	ACEPI FALMATUM DISSECTUM 'RED DRAGON'	WEeping JAPANESE MAPLE	27cm POT	AS SHN	1
AU	ALCUBA JAPONICA	JAPANESE ALCUBA	27cm POT	AS SHN	2
AZ	AZALEA JAPONICA	JAPANESE AZALEA	15cm POT	2'-0" %	8
CH	CHOISYA TERNATA	MEXICAN MOCK ORANGE	21cm POT	AS SHN	3
CL	CLEMATIS ARMANDII	EVERGREEN CLEMATIS	15cm POT	AS SHN	8
* CO	CORNUS NUTTALLII	PACIFIC DOGWOOD	1.75M B4B	AS SHN	1
* COP	CORNUS NUTTALLII EDDIEI	VARIEGATED PACIFIC WHITE DOGWOOD	1.75M B4B	AS SHN	1
ES	ESCALLONIA 'NEWPORT DWARF'	DWARF ESCALLONIA	15cm POT	2'-6" %	10
EE	ESCALLONIA EXONIENSIS 'FRANCES'	PINK PRINCESS	21cm POT	AS SHN	2
EU	EUONYMUS FORTUNEI 'EMERALD N' GOLD'	EUONYMUS	15cm POT	1'-6" %	11
EUO	EUONYMUS FORTUNEI 'EMERALD SAFTY'	EUONYMUS	15cm POT	1'-6" %	12
FA	FATSIA JAPONICA	JAPANESE ADALIA	27cm POT	AS SHN	2
HE	HEBE PINQUIFOLIA PAGEI	HEBE	15cm POT	2'-0" %	2
LA	LAVANDULA SPICA	LAVENDER	15cm POT	2'-0" %	12
* MA	MAHONIA AQUIFOLIUM	CREEPER GRAPE	21cm POT	2'-6" %	12
NA	NANDINA DOMESTICA	HEAVENLY BAMBOO	21cm POT	2'-6" %	8
PI	PINUS MUGO MUGHUS	MUGHO PINE	27cm POT	AS SHN	1
* PO	POLYSTICHUM MUNITUM	WESTERN SWORD FERN	21cm POT	2'-6" %	8
PH1	RHODODENDRON 'BOULE DE NEIGE'	RHODODENDRON	27cm POT	AS SHN	1
PH2	RHODODENDRON 'GOMBE WATERER'	RHODODENDRON	27cm POT	AS SHN	2
* PH3	RHODODENDRON MACROPHYLLUM	PACIFIC RHODODENDRON	27cm POT	AS SHN	4
PH4	RHODODENDRON 'PJM'	RHODODENDRON	27cm POT	AS SHN	2
* PO	POSEA NUTKANA	NOOTKA POSE	21cm POT	2'-6" %	5
* PI	PIBES SANGUINEUM	PED- FLOWERING CURPANT	27cm POT	AS SHN	2
* VA	VACCINIUM PAPIVICOLIUM	PED HUCKLEBERRY	21cm POT	AS SHN	1
VD	VIORNIUM DAVIDII	DAVID'S VIORNIUM	15cm POT	2'-6" %	5
VE	VIORNIUM TINUS 'SPRING BOUQUET'	SPRING BOUQUET VIORNIUM	15cm POT	AS SHN	2
* ARC	ARCTOSTAPHYLOS UVA-URSI	KINNIKINNICK	10cm POT	1'-6" %	34
RJ	PIERIS JAPONICA 'MOUNTAIN FIRE'	LILY-OF-THE-VALLEY SHRUB	21cm POT	3'-0" %	2

NOTE: \* DENOTES NATIVE PLANTING

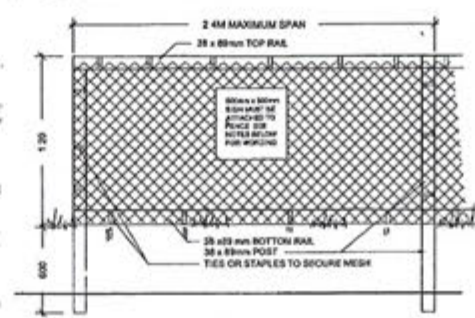

- NOTES
- FENCE WILL BE CONSTRUCTED USING 38 X 89 mm (2"x4") WOOD FRAME TOP, BOTTOM AND POSTS \* USE ORANGE SNOW-FENCING MESH AND SECURE TO THE WOOD FRAME WITH 20" TIES OR GALVANIZED STAPLES
  - ATTACH A 500mm x 500mm SIGN WITH THE FOLLOWING WORDING WARNING-HABITAT PROTECTION AREA THIS SIGN MUST BE AFFIXED ON EVERY FENCE FACE OR AT LEAST EVERY 10 LINEAR METRES
  - \* IN ROCKY AREAS, METAL POSTS (T-BAR OR REBAR) DRILLED INTO ROCK WILL BE ACCEPTED

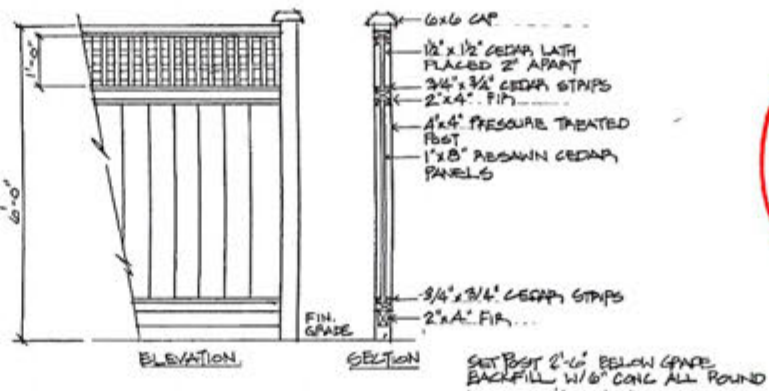

ELEVATION SECTION  
SET POST 2'-6" BELOW GRADE BACKFILL W/ 6" CONC ALL ROUND  
N.T.S.



- GENERAL NOTES
- ALL LANDSCAPING SHALL CONFORM TO BC SLA/BCNTA LANDSCAPE STANDARD
  - FINAL GRADES SHALL MATCH EXISTING GRADES AT PROPERTY BOUNDARY
  - ALL LANDSCAPED AREAS AT NEW RESIDENCE SHALL BE IRRIGATED WITH PROFESSIONALLY INSTALLED AUTOMATIC UNDERGROUND SYSTEM

LANDSCAPE PLAN	
RESIDENCES @ 471 KINVER ST.	ESQ.
SCALE: 1:100	DATE: JUNE 2018
LI of 1	
DOUG MCLEAN, O.D.H. LANDSCAPE DESIGN 839 SWAN ST VICTORIA B.C. (250) 475-0723 V8X 272	