



No.	Date	Appr	Revision Notes
D	2022-11-29	Issued for DP - response	
No.	Date	Issue Notes	

Prior to commencement of the Work, the Contractor shall review and verify drawing dimensions, datums, and levels to identify any discrepancies between information on this drawing and 1) the actual site conditions; and 2) the remaining Contract Documents. The Contractor shall bring these items to the attention of the Architect for clarification before proceeding with the Work.

Seal

Owner:

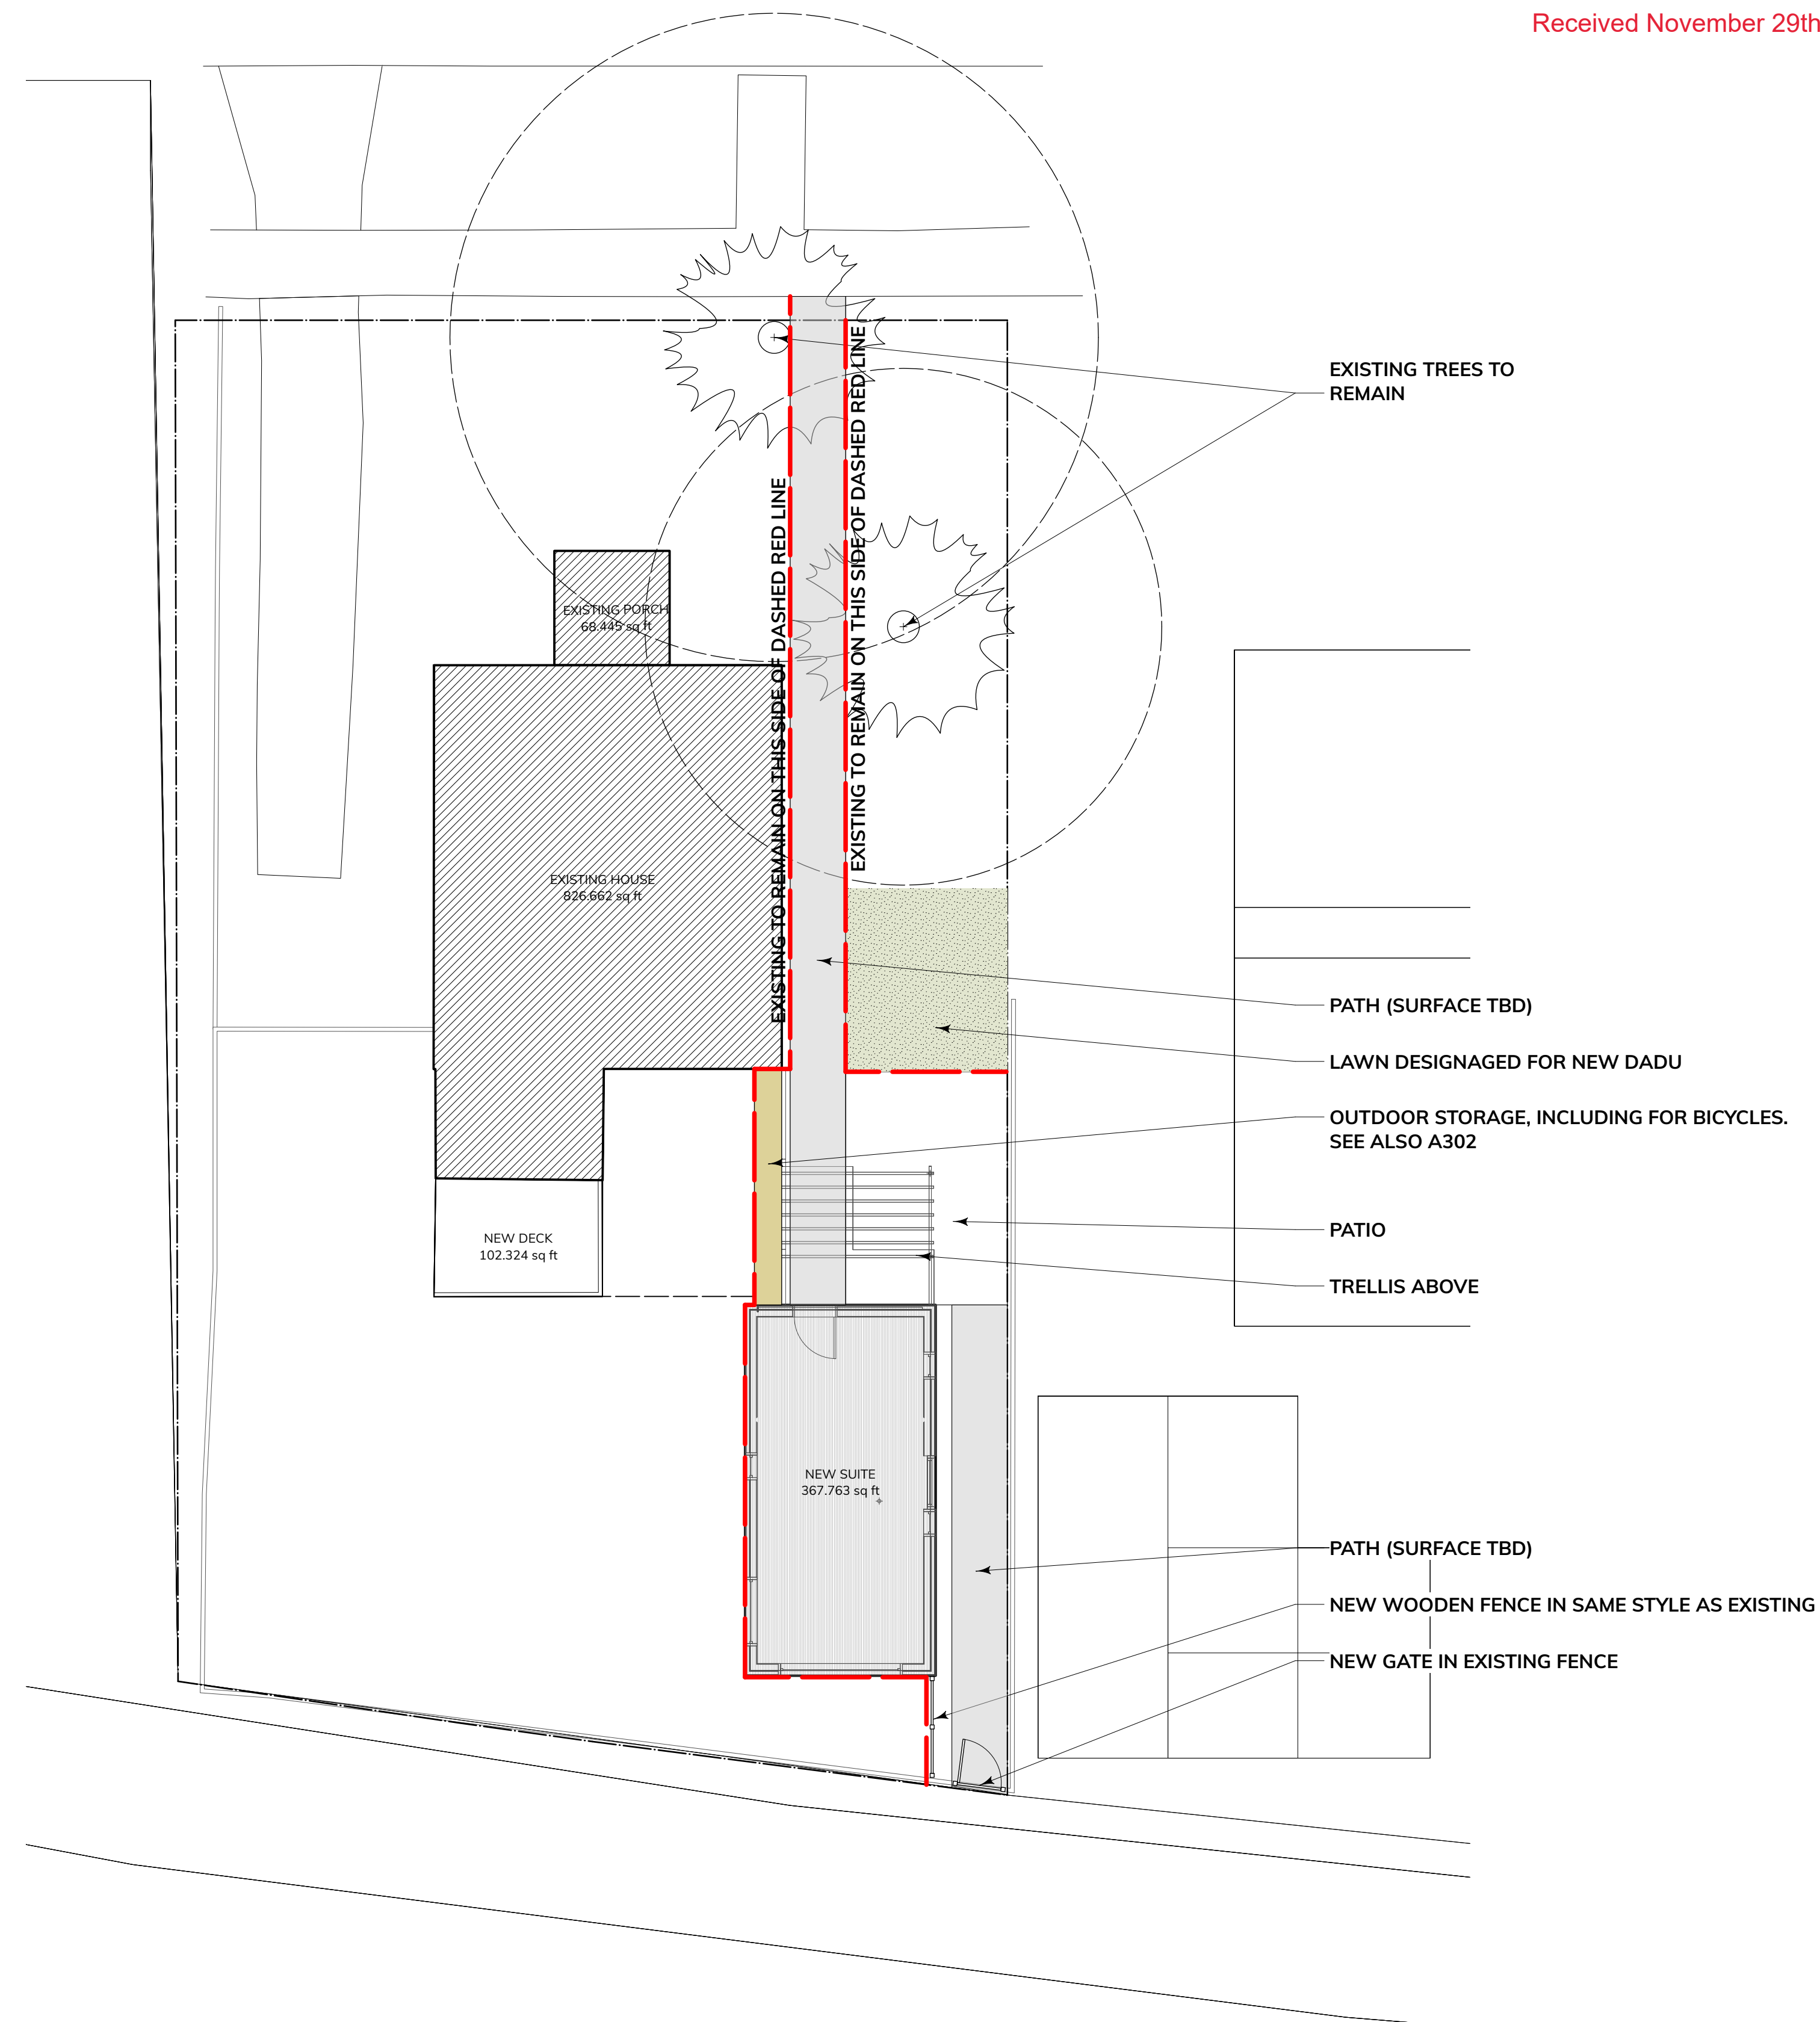
Kimberly Argyle

Project Title:

Boon Backyard Cottage

Sheet Title:

Landscape Plan

[illegible]

3 Landscape Plan
A800 Scale: 1:100



IMPORTANT: copyright reserved. This design and drawing is the exclusive property of Waymark Architecture and cannot be used for any purpose without the written consent of the Architect.