



**GENERAL NOTES / LEGEND:**

	WATER CURTAIN SPRINKLER AS PER ALTERNATIVE SOLUTION TO BUILDING CODE COMPLIANCE PREPARED BY GHL ON OCTOBER 4, 2022
	WALL ASSEMBLY TAG, REFER TO SHEET A010
	WINDOW TAG, REFER TO SHEET A020 FOR WINDOW SCHEDULE
	DOOR TAG, REFER TO SHEET A030 FOR DOOR SCHEDULE
	REFERS TO EXTENT OF DROPPED 8' CEILING
	REFERS TO EXTENT OF DROPPED 10' CEILING
	REFERS TO EXTENT OF RAISED 11' CEILING


**DRAWING SUBMITTED FOR DEVELOPMENT VARIANCE PERMIT**  
2025-02-25

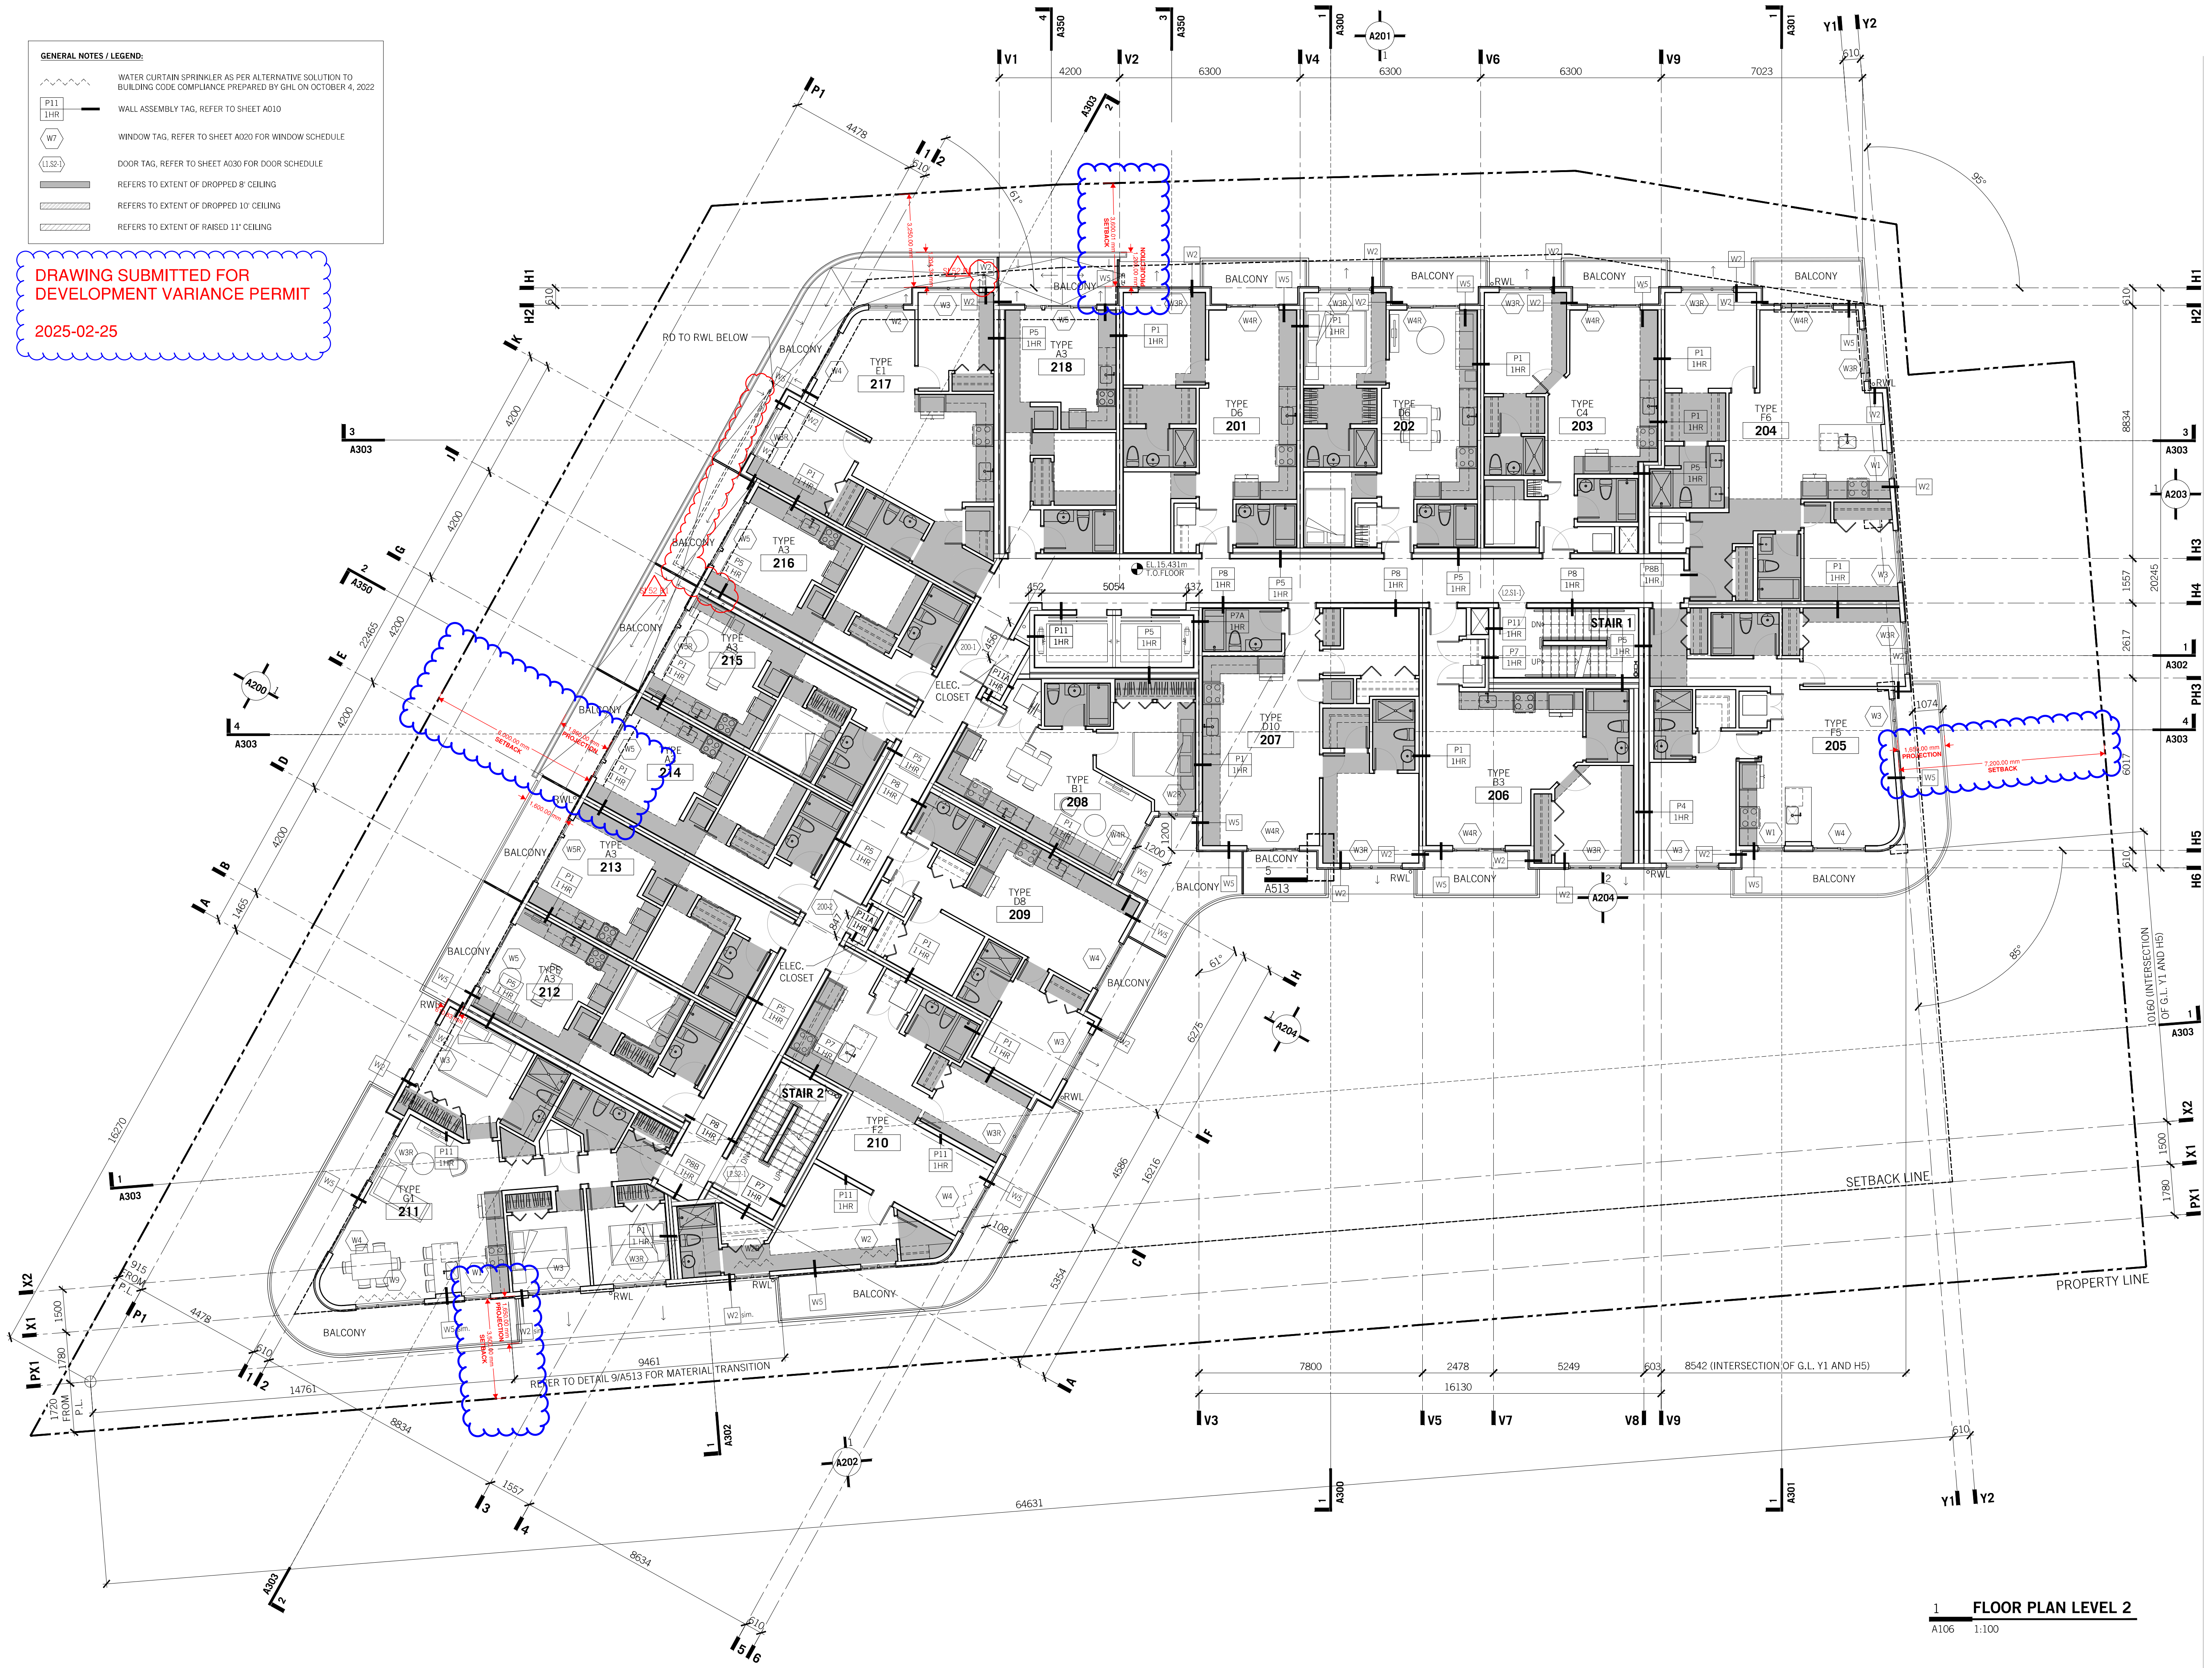

**UWA**  
URBAN WEST ARCHITECTURE  
VANCOUVER 102-1688 WEST 1ST AVE  
VANCOUVER BC V6J 1G1  
T 604 603 1332  
VICTORIA 2822 PRIOR STREET  
VICTORIA BC V8T 3Y3  
T 604 603 1332

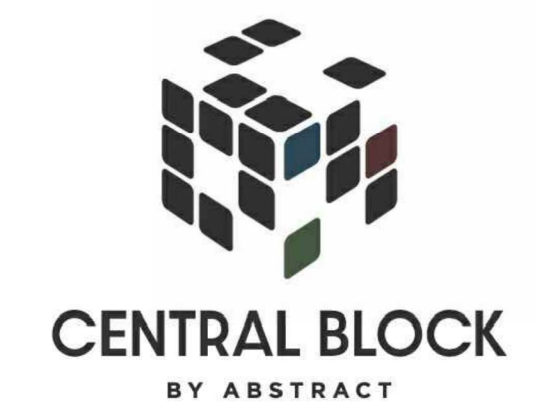

SEAL:

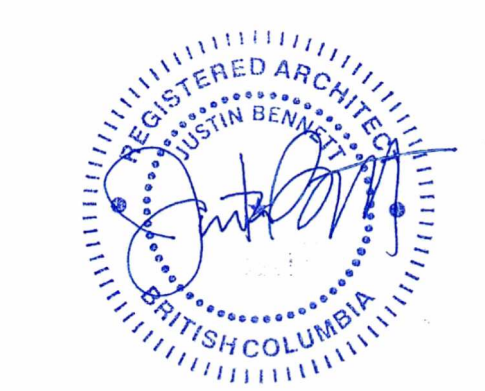

THIS DRAWING IS THE EXCLUSIVE PROPERTY OF URBAN WEST ARCHITECTURE INC., AND MAY NOT BE REPRODUCED, COPIED OR LOANED WITHOUT WRITTEN PERMISSION FROM URBAN WEST ARCHITECTURE INC. THIS DRAWING MUST NOT BE SCALED. THE GENERAL CONTRACTOR SHALL VERIFY ALL DIMENSIONS, DATUMS, AND LEVELS PRIOR TO COMMENCEMENT OF WORK. ALL ERRORS AND OMISSIONS MUST BE REPORTED IMMEDIATELY TO URBAN WEST ARCHITECTURE INC. THIS DRAWING IS TO BE USED IN CONJUNCTION WITH ALL OTHER DRAWINGS AND SPECIFICATIONS. THESE DRAWINGS ARE NOT VALID FOR CONSTRUCTION UNLESS REVISION DESCRIPTION INDICATES - ISSUED FOR CONSTRUCTION. ALL WORK TO COMPLY WITH MUNICIPAL STANDARDS.

NO.	DATE	DESCRIPTION
SI 52R1	2024 07 11	ISSUED FOR ASI-052
SI 39	2024 05 01	ISSUED FOR ASI-039
SI 19	2024 01 16	ISSUED FOR ASI-019
SI 16	2024 01 15	ISSUED FOR ASI-016
1	2023 09 27	ISSUED FOR CONSTRUCTION
	2023 04 19	ISSUED FOR CONSTRUCTION
	2022 12 14	ISSUED FOR TENDER
	2022 10 04	ISSUED FOR BP
	2022 03 18	REISSUED FOR REZONING
	2021 11 10	REISSUED FOR REZONING
	2021 07 13	ISSUED FOR REZONING

**CENTRAL BLOCK**  
1075 TILlicUM ROAD, ESQUIMALT, BC  
2020-005

**A106**  
FLOOR PLAN LEVEL 2