



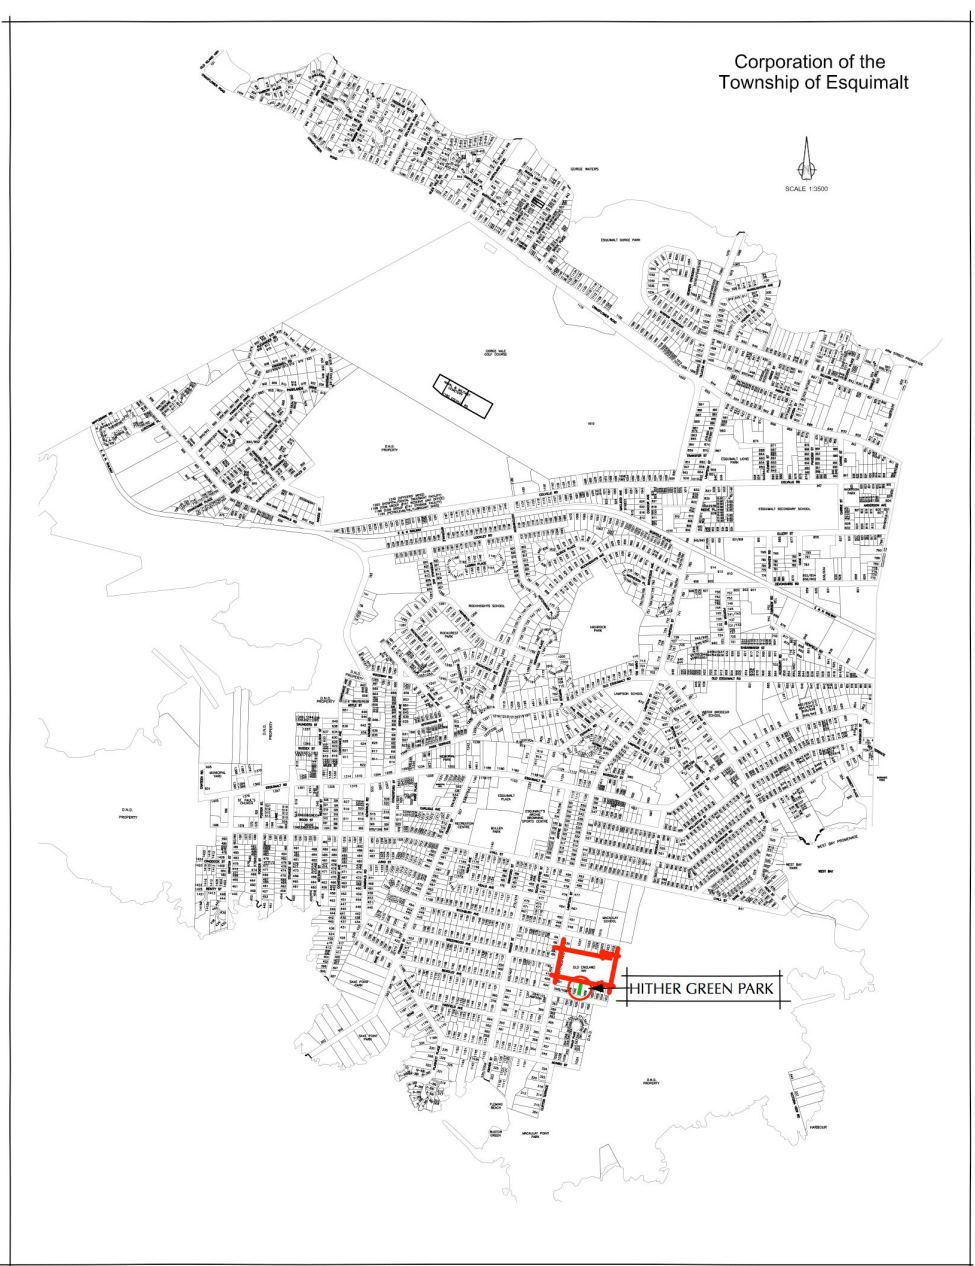

PARK CONTEXT PLAN

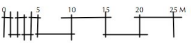


ARAGON

SMALL & ROSSELL
LANDSCAPE ARCHITECTS
3012 manzer road, sooke, b.c., v9s 6t9
t: 250-642-6967
design@smallandrossell.com
www.smallandrossell.com



HITHER GREEN PARK

PROPOSALS

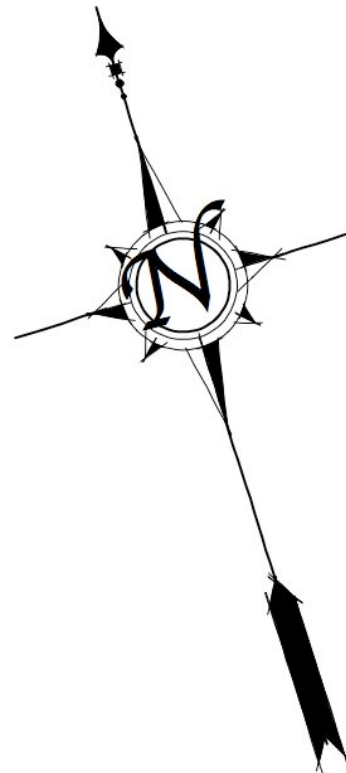

MEDITERRANEAN AROMATIC GARDEN & GATHERING SPACE

- a permeable paving, 80mm thick, herringbone bond, colour: "Sand/Brown"
- b permeable paving, 80mm thick, herringbone bond, colours: "Red", "Shadow" & "Desert Sand"
- c permeable paving, running bond, 80mm thick, colour: "Shadow" & "Desert Sand"
- d textured paver, 181x149x80mm, colour "Sierra Grey"
- e textured paver, 181, 219, 264 & 302x149x80mm, colour "Antique Brown"
- f permeable paver, 90mm thick "Venetian Cobble" or similar , colour "Granite" & "Tan Charcoal"
- g cast in place coloured concrete with texture mat finish to represent natural stone slab

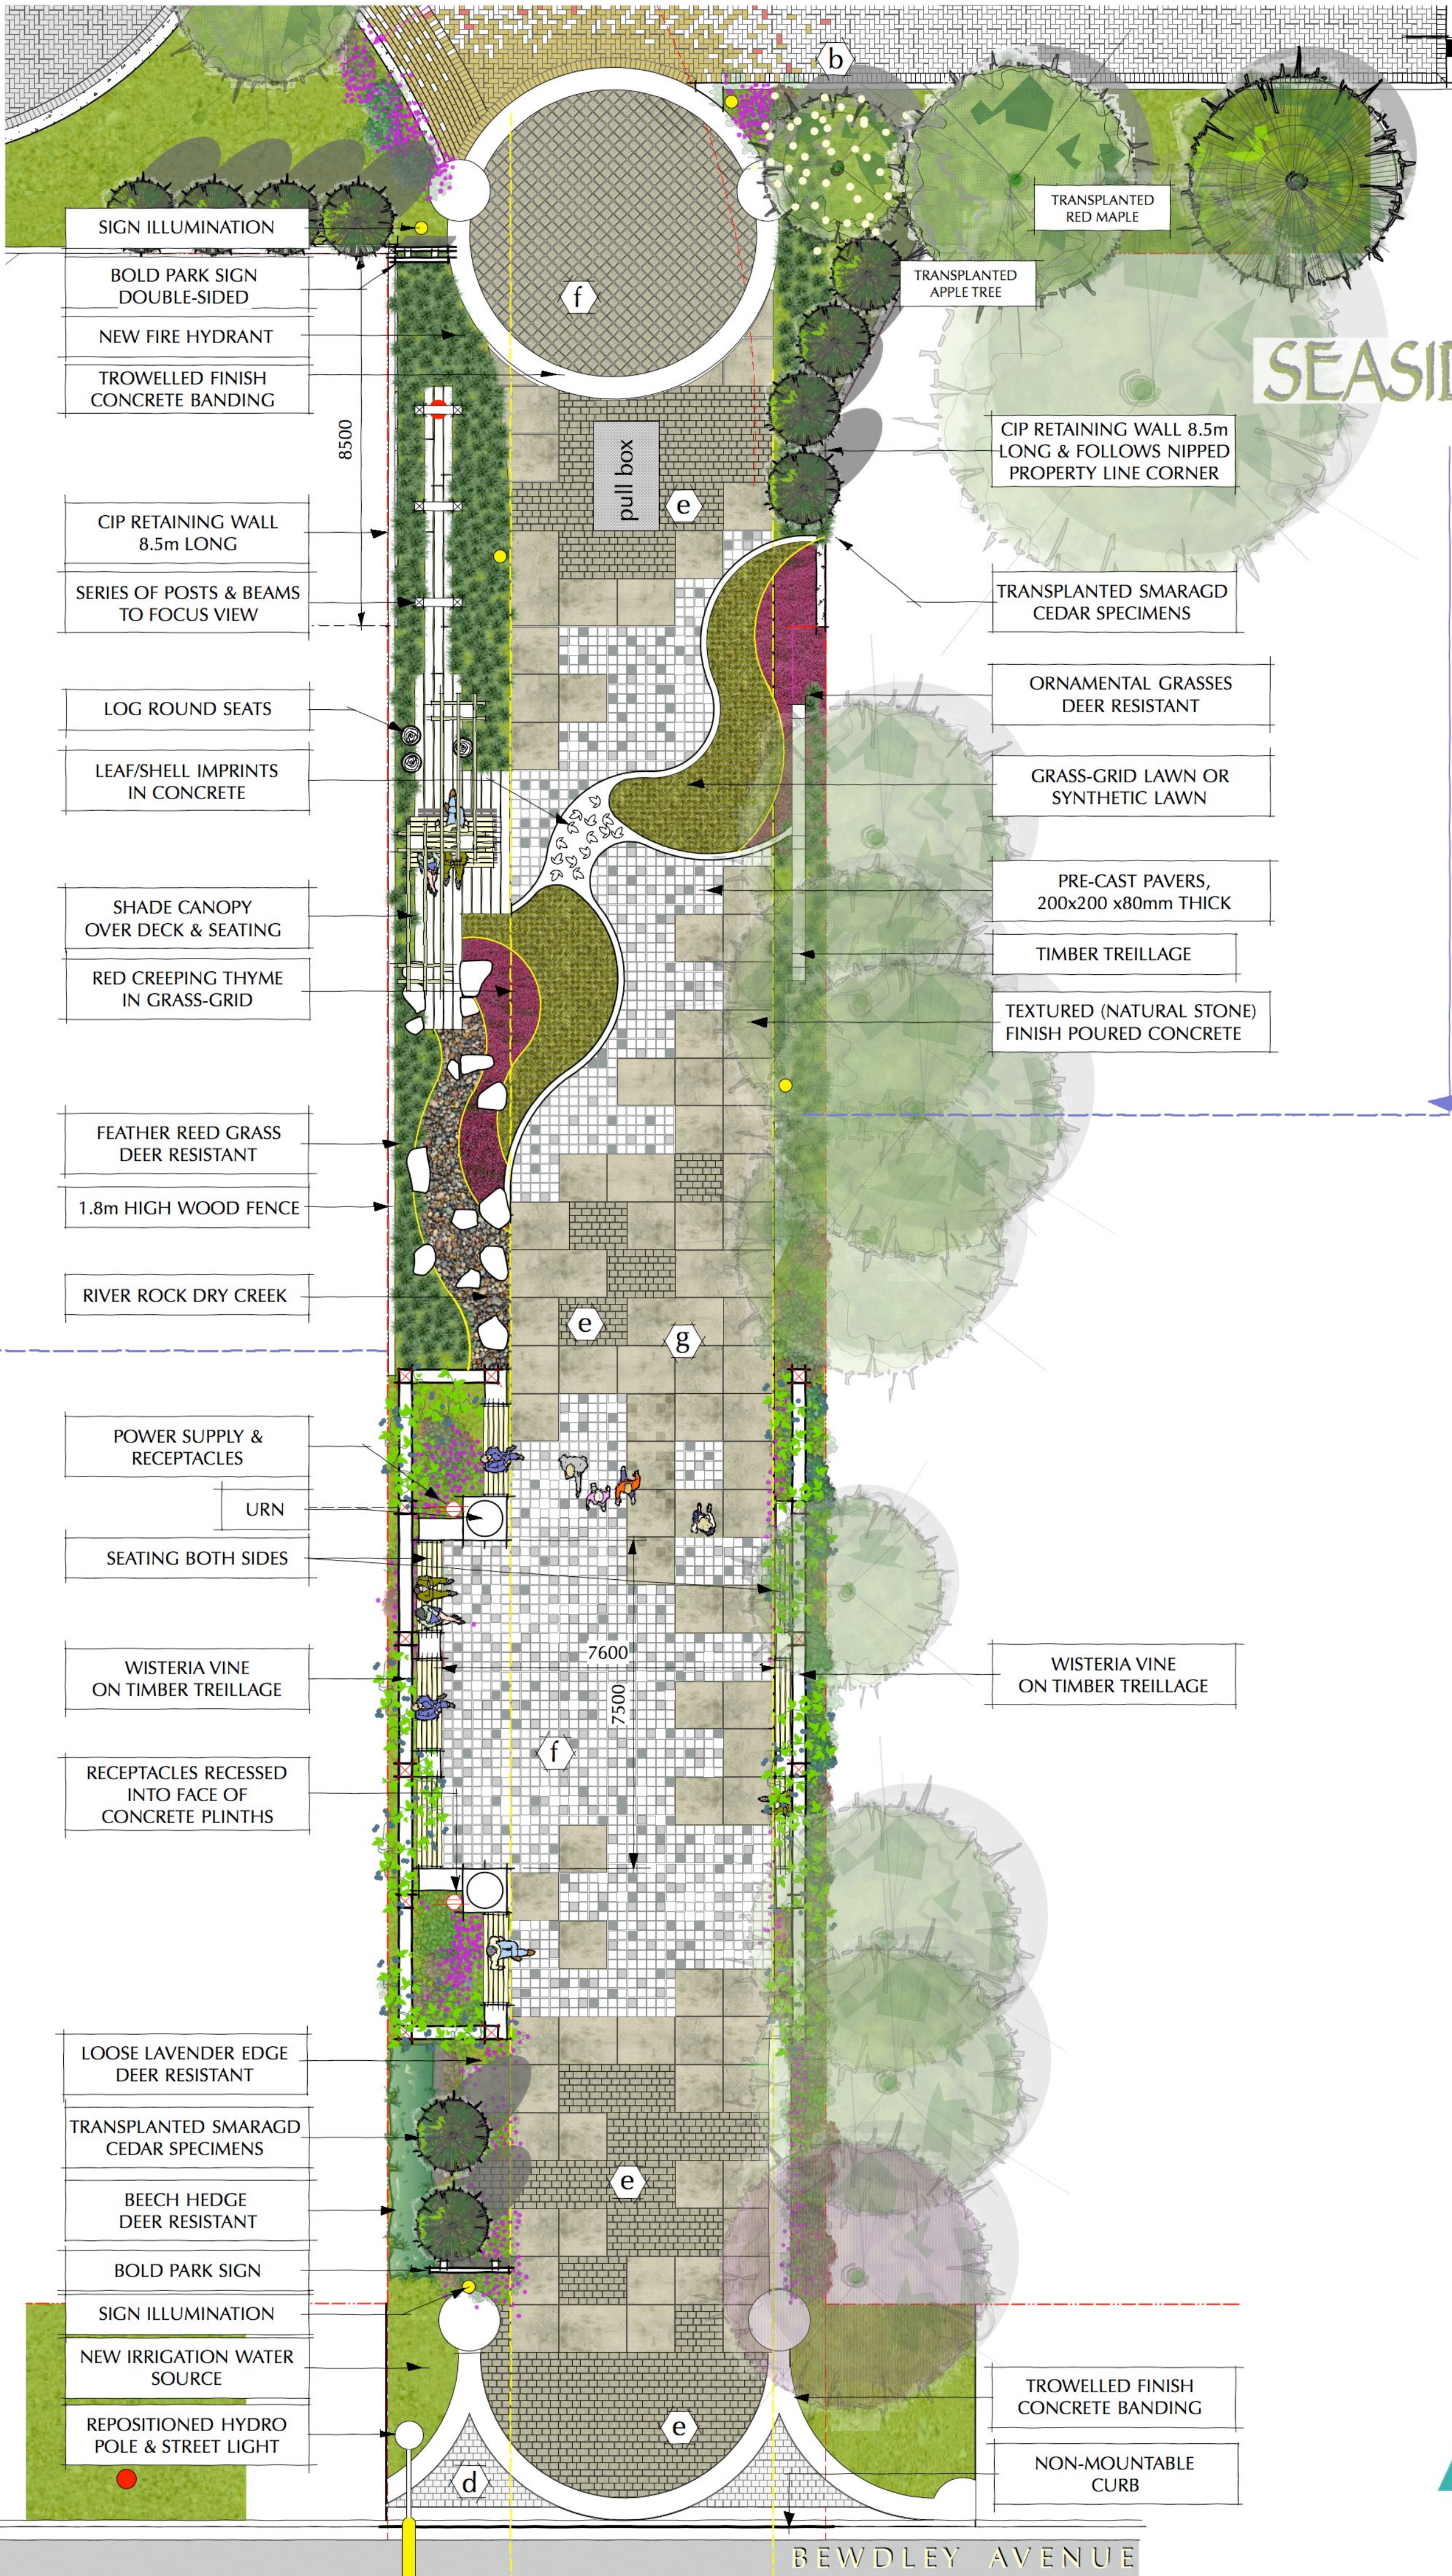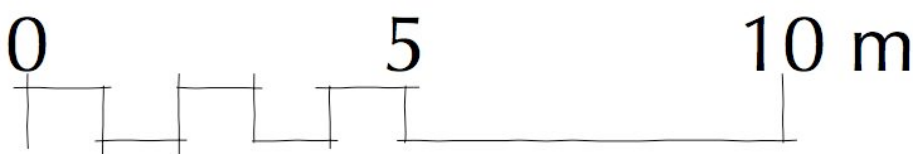

SEASIDE NATURALISTIC GARDENS

SMALL & ROSSELL
LANDSCAPE ARCHITECTS
3012 manzer road, sooke, b.c., v9z 6g9
t: 250-642-6967
design@smallandrossell.com
www.smallandrossell.com

ARAGON