

- TRAVEL LANE ON EAST SIDE ALLOWS FOR OPTIMUM FIRE TRUCK MANEUVERING OFF BEWDLEY AVENUE
- TRAVEL LANE KEPT TO ONE SIDE ALLOWS MAXIMUM AREA FOR PLAY SPACE
- PLAY ACTIVITIES LIMITED TO THOSE THAT FIT THE 3.544m WIDE SPACE (INCLUDING SAFETY SURFACES)
- OR PROVIDE SAFETY SURFACING OVER TRAVEL LANE (EDGE UNFENCED)
- SAND PIT WOULD NEED TO BE COVERED AFTER HOURS TO KEEP CATS OUT
- ABSENCE OF CLIMBING EQUIPMENT, SLIDES, SWINGS, DUE TO SPACE LIMITATIONS
- CHALLENGES IN TRAVEL LANE TREATMENT TO DETER UNAUTHORIZED ACCESS.

RAIN SOUND PANEL




SAND EXCAVATOR IN SAND PIT



SEESAW REQUIRES 4.115m x 6.58m SAFETY SURFACE SURROUND



PLANK BRIDGE WOULD NEED TO BE SET LOW TO THE GROUND

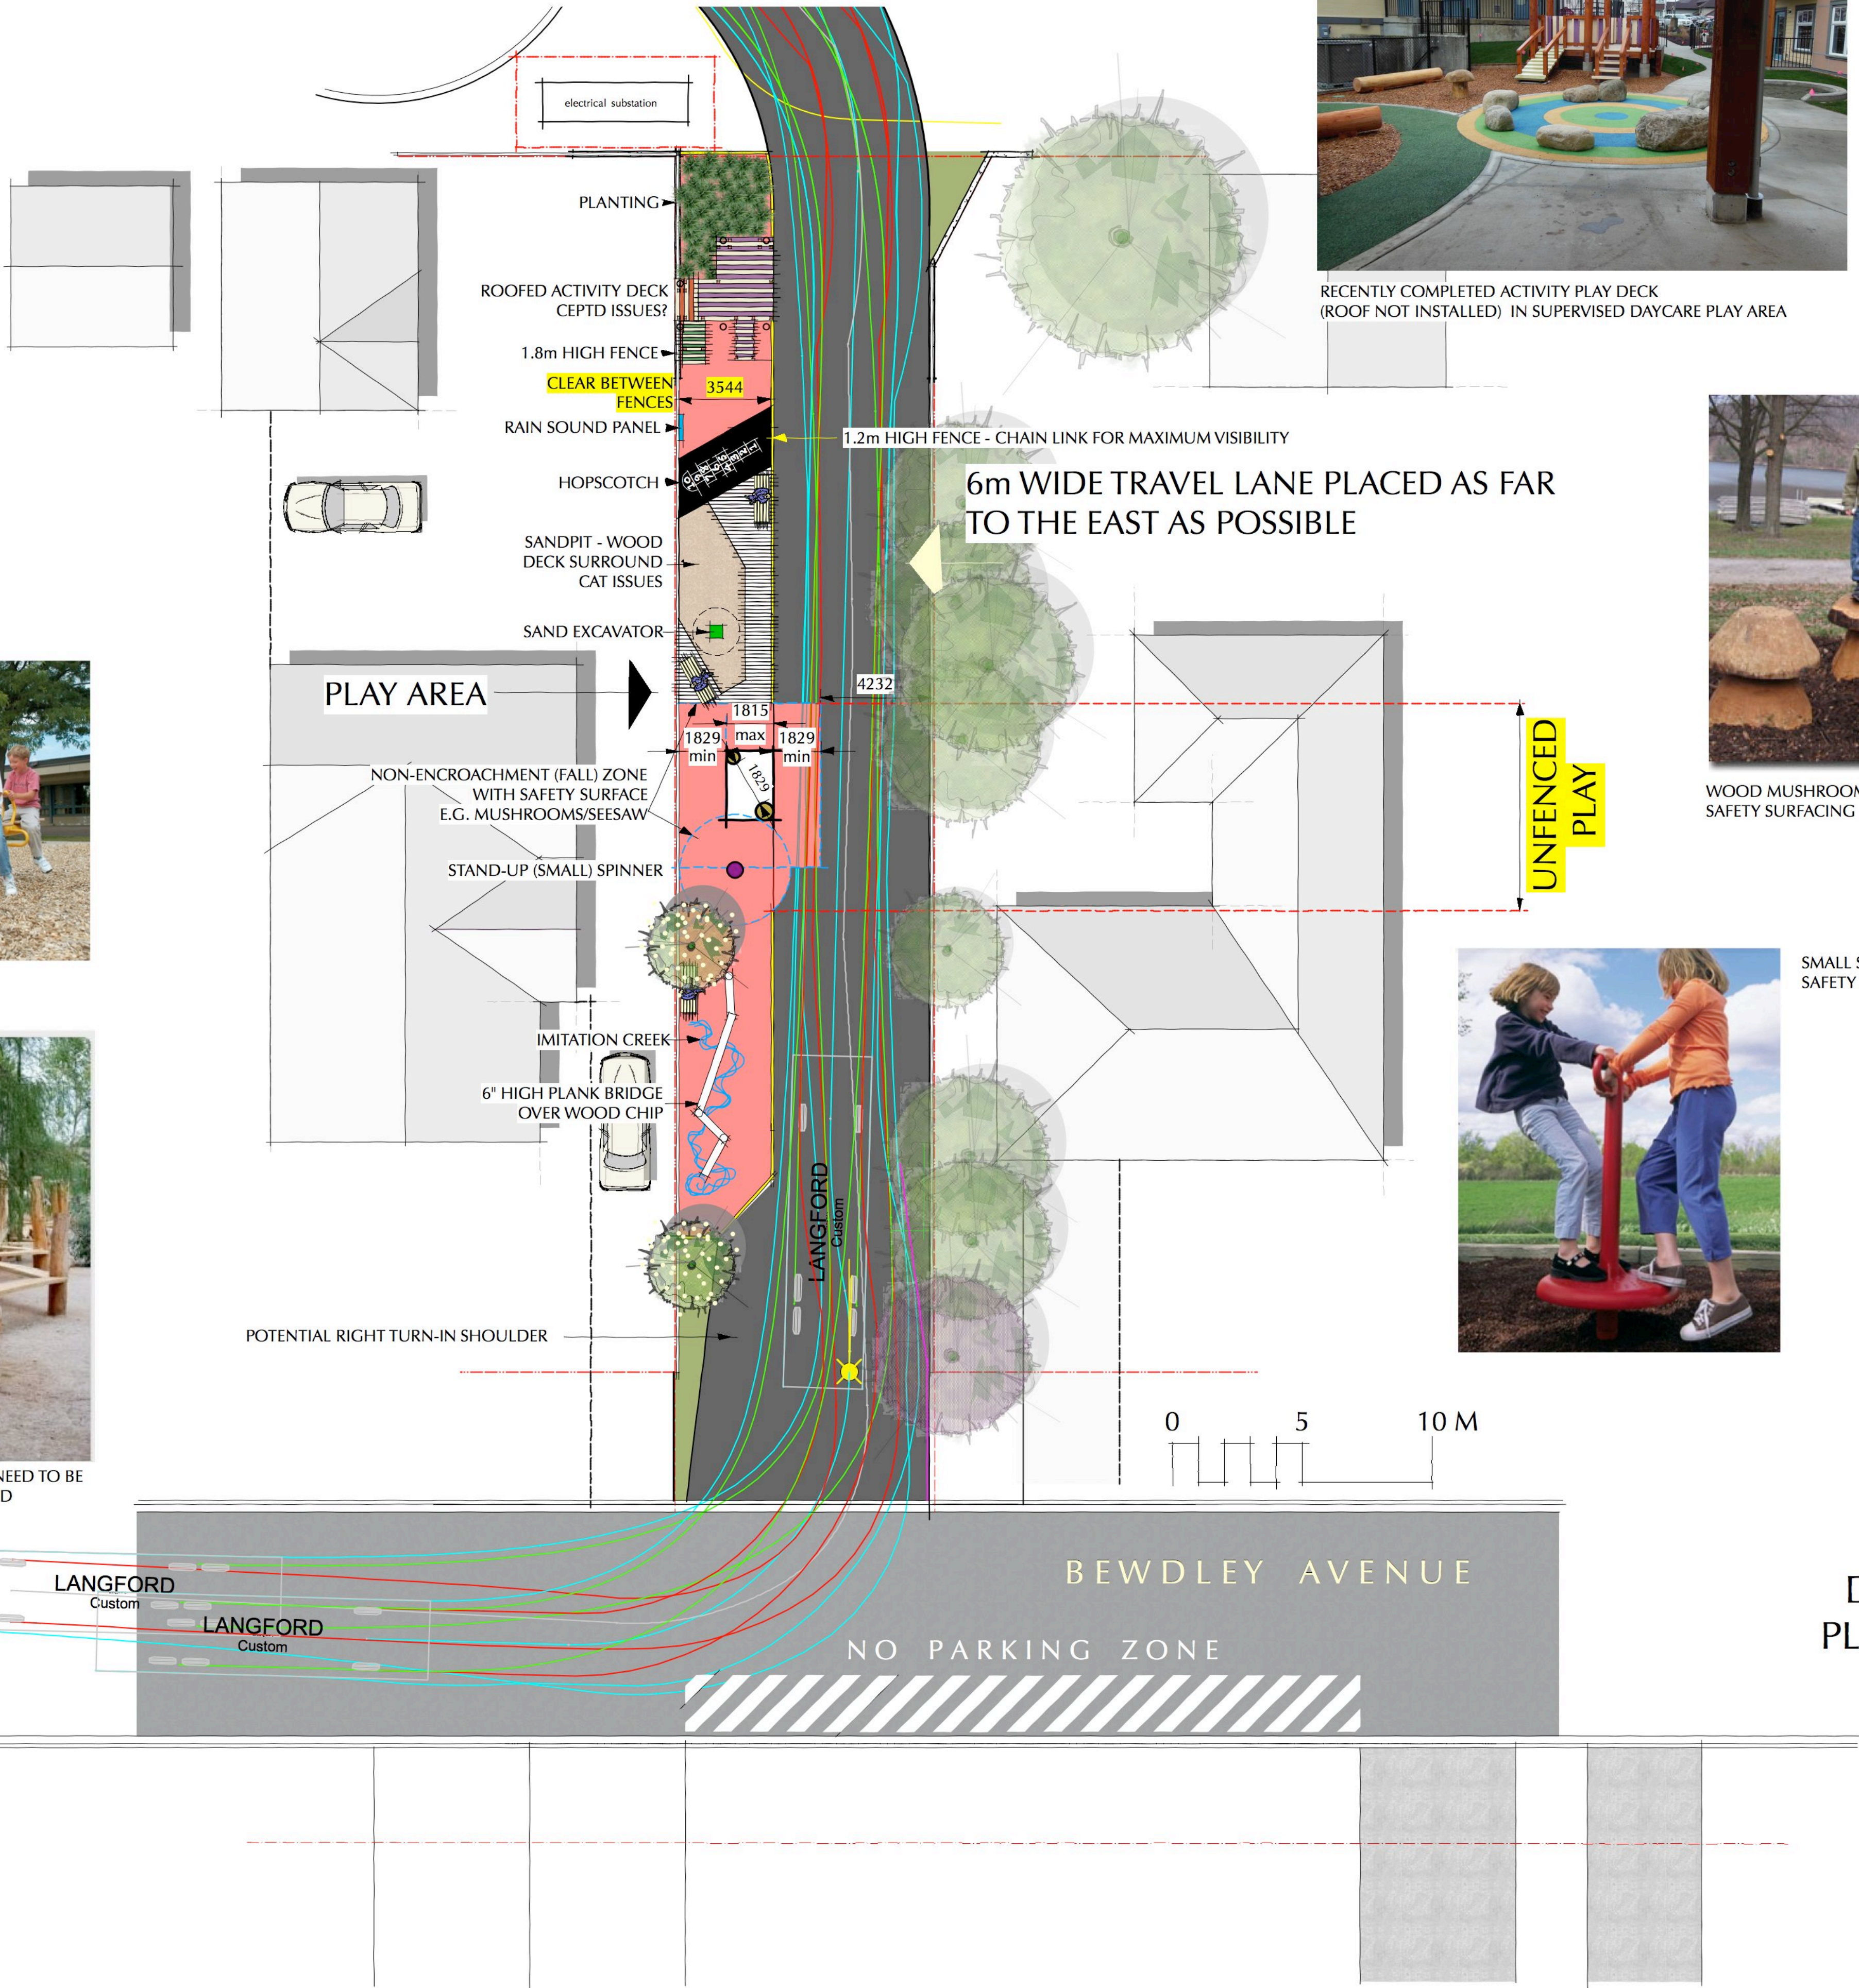

RECENTLY COMPLETED ACTIVITY PLAY DECK (ROOF NOT INSTALLED) IN SUPERVISED DAYCARE PLAY AREA



WOOD MUSHROOMS NEED TO BE SPACED 1.85m APART WITH SAFETY SURFACING EXTENDING 1.85m BEYOND MUSHROOM



SMALL SPINNER REQUIRES 4.27m DIAMETER SAFETY SURFACE SURROUND

FOR DISCUSSION PURPOSES

HITHER GREEN
DIAGRAMATIC ARRANGEMENT OF
PLAY & EMERGENCY VEHICLE ACCESS