



Notes
1. All dimensions are in metres.

Scale



Consultants



Key plan



Trained for

#	DESCRIPTION	DATE
1	REVISION	11 NOV 2020
2	ISSUED FOR	17 FEB 2021
3	REVISION	28 MAY 2021
4	ISSUED FOR	04 JUN 2021
5	FOR REVISION	21 JUN 2021

Project title
Esquimalt Public Safety Building


Client

Site address
500 Park Hous. Esquimalt, BC

Sheet title
Landscape Plan

Date Printed
Sheet number

L101

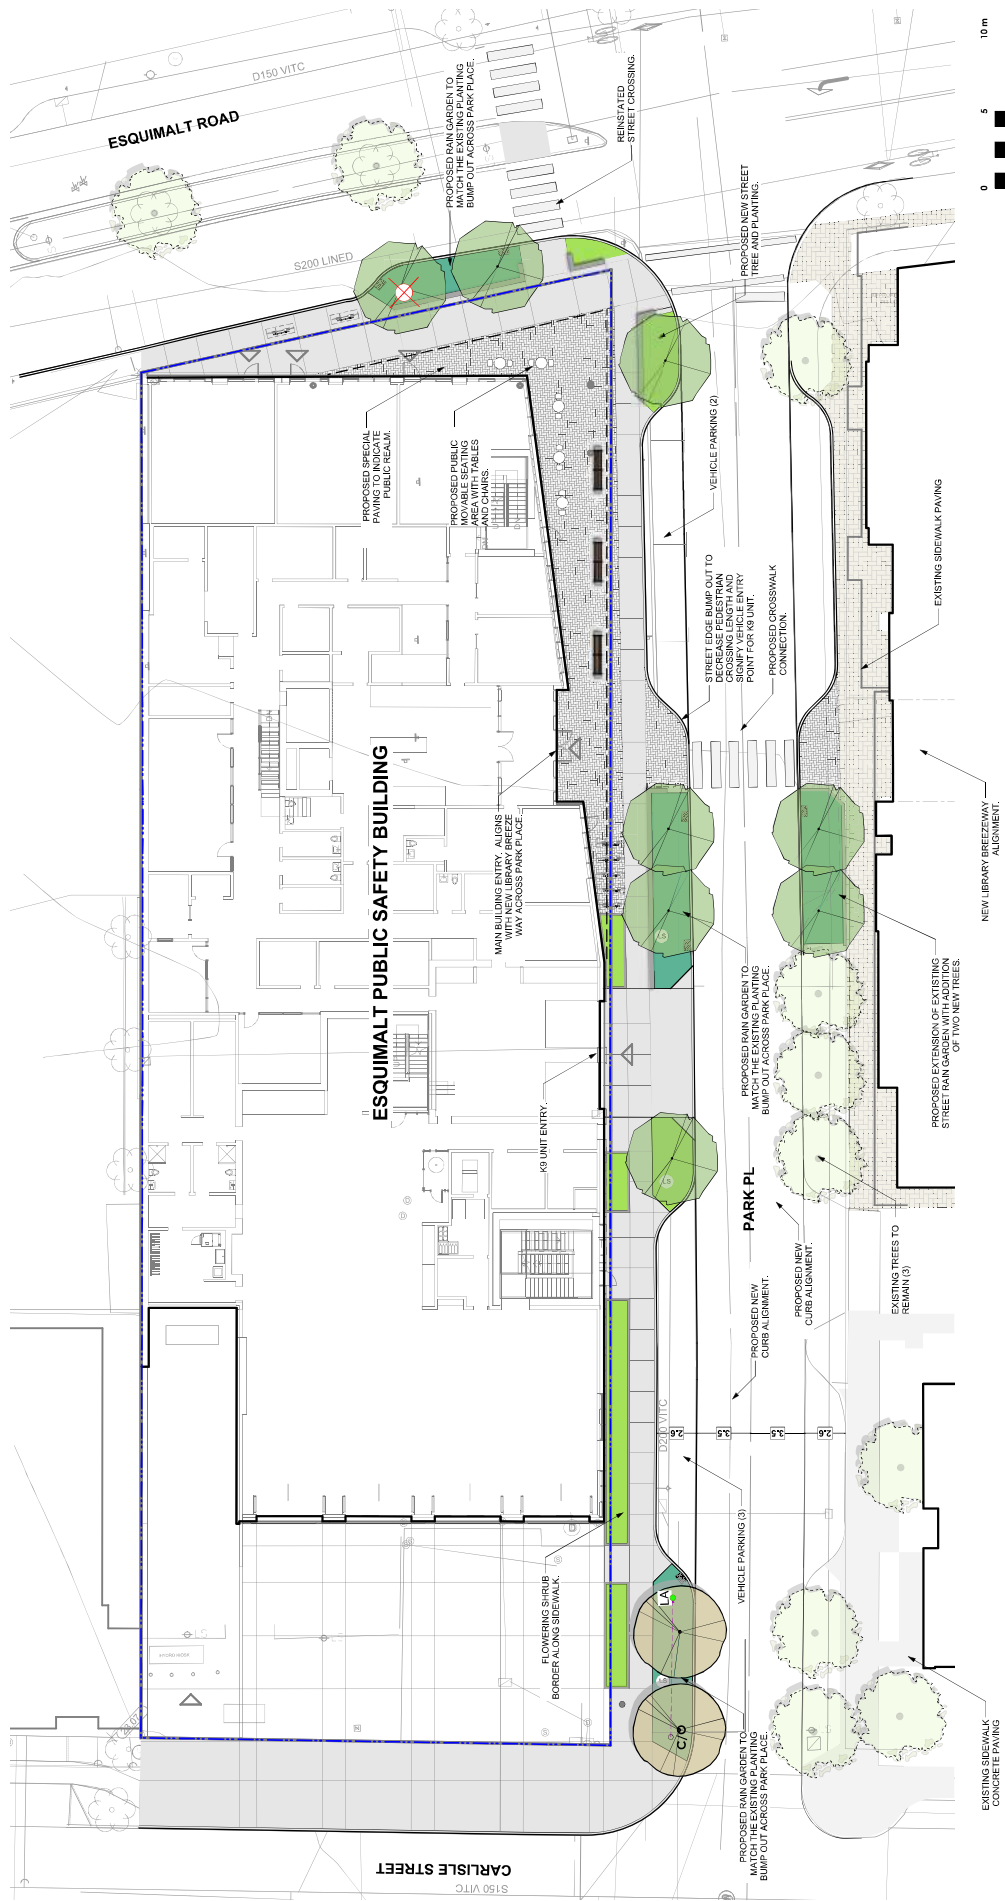

LINE TYPE LEGEND

Property line	Right of Way	Extent of Roof above	Extent of Pavement below	Rain garden - TOP OF POC	Rain garden - BOTTOM OF
---	---	---	---	---	---

GRADING AND DRAINAGE LEGEND

Existing Landscape Grade	Architectural grade, provided for reference only	Proposed Landscape Grade	Proposed Underdrain	Clean out	Rain Garden Overflow Drain
---	---	---	---	---	---

EXISTING PLANT LEGEND

Existing Tree to be retained	Existing Tree to be removed
---	---

SITE FURNISHINGS LEGEND

Bicycle Rack	Bench	Lamp Standard
---	---	---

MATERIALS LEGEND

Cast in Place Concrete	Unit Paving - Permeable	Unit Paving - Existing	Planting Area	Concrete Retaining Wall - On Grade	Trench Drain
---	---	---	---	---	---